


1 Existing Site Plan
(00)02 Scale: 1:200

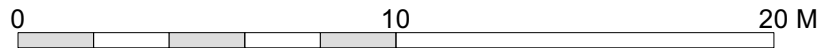

Notes

Revisions

Kelley House
18-20 Royal College Street
NW1

Existing Site Plan

ROGER MEARS ARCHITECTS LLP
Union Chapel, Compton Avenue London N1 2XD

rma@rmears.co.uk
www.rmears.co.uk

tel 020 7359 8222
© Roger Mears Architects LLP

Date
Sep 2024

Scale
1:200@A3

Job No.
2245

Dwg No.

(00)02

Rev