




1 EXISTING FRONT ELEVATION  
Scale: 1:100@A3

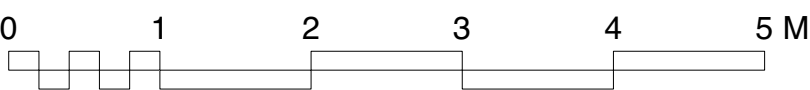

#### GENERAL NOTES

DO NOT SCALE FROM DRAWINGS. ALL DIMENSIONS TO BE CHECKED ON SITE. REPORT OMISSIONS AND DISCREPANCIES TO THE ARCHITECT IMMEDIATELY.

REVISION DATES MARKED ON THE DRAWING ARE STATED IN THE FOLLOWING ORDER: YEAR, MONTH, DAY (YY.MM.DD).

© MORENO MASEY LTD

#### SURVEY

THESE DRAWINGS ARE BASED ON EXISTING DRAWINGS PROVIDED BY ON SITE SURVEYS LTD.

IT IS ESSENTIAL THAT ALL DIMENSIONS ARE CHECKED ON SITE AND OMISSIONS AND DISCREPANCIES ARE TO BE REPORTED TO THE ARCHITECT IMMEDIATELY FOR CLARIFICATION.

#### HATCHES

THE HATCHES SHOWN ON THIS DRAWING ARE USED FOR THE PURPOSE OF INDICATING AREAS AND QUANTITIES ONLY.

THE HATCHES ARE NOT DISPLAYING THE ACTUAL PATTERN, SETTING OUT, SIZING, COLOUR OR APPEARANCE OF THE ACTUAL MATERIALS.

--- SITE BOUNDARY

P1 24.08.09. FOR PLANNING [EG]

REV	DATE	NOTES
-----	------	-------

**MorenoMasey**

Working From\_Southwark  
32 Blackfriars Road, London, SE1 9PB  
+44 20 3142 6554  
morenomasey.com

PROJECT  
31 ELSWORTHY ROAD

CLIENT  
C/O MORENOMASEY

DRAWING TITLE  
EXISTING FRONT ELEVATION

SCALE	DATE	DRAWN	CHECK
1:100@A3	AUG 24	JK	JK

PROJECT NO.	DWG NO.	REVISION
23045	(00)100	P1