




**GENERAL NOTES**  
 DO NOT SCALE FROM DRAWINGS. ALL DIMENSIONS TO BE CHECKED ON SITE. REPORT OMISSIONS AND DISCREPANCIES TO THE ARCHITECT IMMEDIATELY.  
 REVISION DATES MARKED ON THE DRAWING ARE STATED IN THE FOLLOWING ORDER: YEAR, MONTH, DAY (YY.MM.DD).  
 © MORENO MASEY LTD

**SURVEY**  
 THESE DRAWINGS ARE BASED ON EXISTING DRAWINGS PROVIDED BY ON SITE SURVEYS LTD.  
 IT IS ESSENTIAL THAT ALL DIMENSIONS ARE CHECKED ON SITE AND OMISSIONS AND DISCREPANCIES ARE TO BE REPORTED TO THE ARCHITECT IMMEDIATELY FOR CLARIFICATION.

**HATCHES**  
 THE HATCHES SHOWN ON THIS DRAWING ARE USED FOR THE PURPOSE OF INDICATING AREAS AND QUANTITIES ONLY.  
 THE HATCHES ARE NOT DISPLAYING THE ACTUAL PATTERN, SETTING OUT, SIZING, COLOUR OR APPEARANCE OF THE ACTUAL MATERIALS.

--- SITE BOUNDARY

1 EXISTING REAR ELEVATION  
 Scale: 1:100@A3

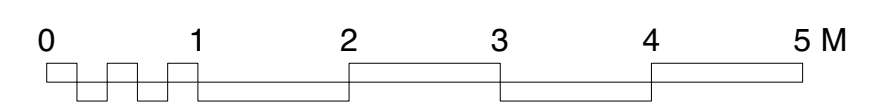

P1	24.08.09.	FOR PLANNING [EG]
REV	DATE	NOTES

**MorenoMasey**  
 Working From\_Southwark  
 32 Blackfriars Road, London, SE1 9PB  
 +44 20 3142 6554  
 morenomasey.com

PROJECT 31 ELSWORTHY ROAD		
CLIENT C/O MORENOMASEY		
DRAWING TITLE EXISTING REAR ELEVATION		
SCALE 1:100@A3	DATE AUG 24	DRAWN JK
PROJECT NO. 23045	DWG NO. (00)101	CHECK JK
		REVISION P1