



**PROPOSED WARREN STREET ELEVATION
(SOUTH)**



**EXISTING WARREN STREET ELEVATION
(SOUTH)**

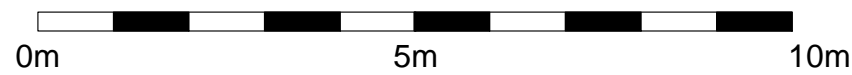

 NEW IMAGE DESIGN ARCHITECTS INTERIOR DESIGN CONSTRUCTION 2A Tiverton Road London N18 1DW Tel: 02083456883	Client: Mr Steve Sun	Date: Sep/2022
	Drawing No.: 544/PL/06	Scale: 1:100 @ A3
	Project Site: 37 - 39 Conway Street, London, W1T 6ST	Drawing Title: South Elevations