


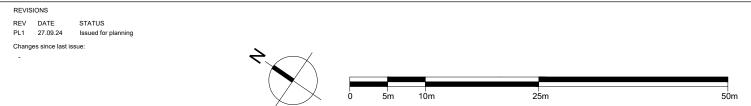

- filename: Wilkins Building Existing Ground Floor Plan.dwg
- Do not scale this drawing in either paper or digital form. Use figured dimensions only. Detailed site survey to be carried out to establish tolerances. Figured dimensions are in mm. All dimensions shall be verified on site before proceeding with the work. The architect shall be notified of any discrepancies.
- 3. This drawing has been produced for sole use on this project and is not intended for use by any other person or for any other purpose. © Copyright RSS (U.K.)
- A. All printed copies should be made at 100% of the original page size. Use scale bars, where included, to check that the drawing has been printed to the intended scale as identified in the drawing title block.
- 5. This drawing is not intended for construction unless specifically described as such.



| 2 8 NAVIG T: 020 7739 89 E: rss@rssa.co | rıvıngtonstreetstudio | | | | | | | | | |
|--|------------------------|-------------------|-----------------|---------|--|------------------|--|-----------|-----------|-----------------|
| job title President Provost &Vice Provost Offices Co-Location drawing title UCL Wilkins Building - Existing Ground Floor Plan | | | | | | | | | | |
| drawn by DH scale 1:500 | job no. 1040 @A3 | suitability S4 | revision PL1 | PROJECT | | VOLUME _ 00 _ | | TYPE DR . | ROLE A | NUMBER _0510 |