


1 Proposed Site Plan Scale 1:100

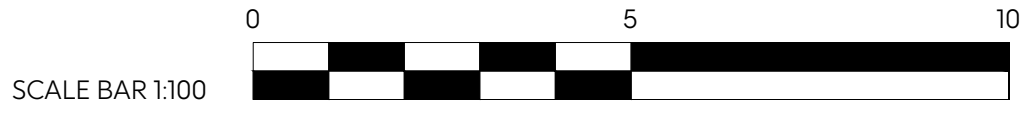

**Notes:**

- Drawing must be used solely for the status indicated only
- All dimensions and setting out shall be checked and confirmed and any discrepancies to be reported to the Architect prior to commencement of any work.
- This is a CAD Drawing. Under no circumstances shall manual alterations be made. Figured dimensions take preference to scale.
- All work and materials to be in accordance with current statutory legislation, relevant codes of practice and British Standards.
- Drawing to be read in accordance with relevant consultants and sub-contractors drawings and specifications.

**Disclaimer:**  
The hard copy accompanying the electronic date is the legal. Copyright is Reserved.

Copyright is Reserved.  
© Copying or reproduction of this drawing or any electronic data without the written permission of 'Seesaw Studios' is not permitted. All rights reserved.

| Rev: | Description:                              | Date:    |
|------|---|----------|
| A    | Boundary line                             | 24/09/24 |
| B    | Existing and proposed birch tree location | 10/10/24 |

**Seesaw Studios**

30 Shacklewell Lane  
Dalston, London, E8 2EZ  
United Kingdom

+44 (0) 20 7254 5671  
seesaw-studios.com  
info@seesaw-studios.com

**Client:**  
Garden View NW3 Ltd

**Project:**  
Studio, 98 Fellows Road,  
London, NW3 3JG

**Drawing Title:**  
Proposed Site Plan

|                 |                 |
|-----------------|-----------------|
| Date:           | Drawing Status: |
| September 2024  | Planning        |
| Drawing Number: | Revision        |
| SE 1841-03/P1   | B               |
| Scale:          | Drawn By:       |
| 1:100 @ A3      | TK              |