




01

SITE PLAN

00A-002

SCALE 1:500

N

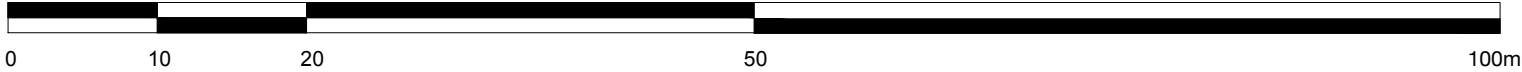

1:500 scale bar

<div>DRAWING SCALED TO A3 SHEET</div> <div>GENERAL NOTE: THIS DRAWING IS COPYRIGHT OF STUDIORĒS. THE CONTRACTOR MUST VERIFY ALL DIMENSIONS ON SITE BEFORE COMMENCING ANY WORK OR PREPARING ANY SHOP DRAWINGS.</div> <div>NO CONSTRUCTION WORK BEFORE BUILDING CONTROL APPROVAL AND STRUCTURAL ENGINEER CONFIRMATION.</div> <div>ANY DISCREPANCIES TO BE REPORTED TO STUDIORĒS. ALL DRAWINGS ARE TO BE READ IN CONJUNCTION WITH ALL RELEVANT DRAWINGS AND SPECIFICATIONS.</div>	STATUS: <div>PLANNING</div>	REVISION: <div>A</div>	DESCRIPTION: <div>ISSUED FOR PLANNING</div> <div>ISSUED FOR PLANNING</div>	DATE: <div>09/2024</div> <div>10/2024</div>	PROJECT ADDRESS: 38D DELANCEY STREET, LONDON NW1 7NH	
					DRAWING TITLE: SITE PLAN	SCALE: 1:500 at A3
					DRAWING NO.: P0113_00A_002	REVISION: A DATE: 09/2024
					DRAWN BY: FS	CHECKED BY: KR PROJECT NO.: 0113