


KEY:
 - - - SITE OWNERSHIP
 - - - RESIDENTIAL CURTILAGE
 - - - EXISTING TO BE REMOVED



NORTH WEST ELEVATION
 SCALE 1:50 @ A1 / 1:100 @ A3

KEY:
 A BUFF MASONARY BRICKWORK
 B STONWORK
 C PRECAST STONE
 D POWERCOATED ALUMINUM FRAMED WINDOWS

E STEEL BALUSTRADE

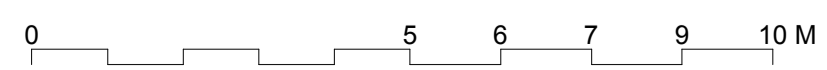

STATUS: PLANNING
 SCALE: 1:50 @ A1 / 1:100 @ A3
 DATE: JANUARY 2021

DRAWING NO: 2008_P_410
 TITLE: PROPOSED ELEVATIONS

PROJECT: **1(A) REGENCY LAWN, CROFTDOWN ROAD, NW5 1HF**

