


ARCH-TECH LIMITED OWN THE COPYRIGHT OF THIS DRAWING. WRITTEN CONSENT MUST BE OBTAINED BEFORE THIS DRAWING IS COPIED OR USED FOR ANY PURPOSE OTHER THAN THE ONE FOR WHICH IT WAS SUPPLIED. ARCH-TECH LIMITED TO BE IMMEDIATELY INFORMED OF ANY DISCREPANCIES THAT ARE DISCOVERED ON SITE.

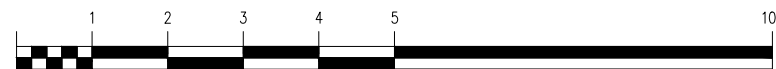

Site Proposed Alterations to:
41 Pilgrim's Lane
LONDON

Title Proposed Third Floor and Roof Plan

Archtech

Unit 15, Finns Business Park, Mill Lane, Crondall, Surrey, GU10 5HP
t: +44 (0) 1252 852007 e: info@archtech.co.uk

Date Sept. '24

Drawn AMG

Scale 1:100

Sheet Size A3

Dwg No. 2016/P/10

Rev A