
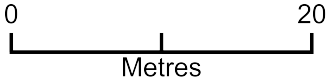


Site Plan

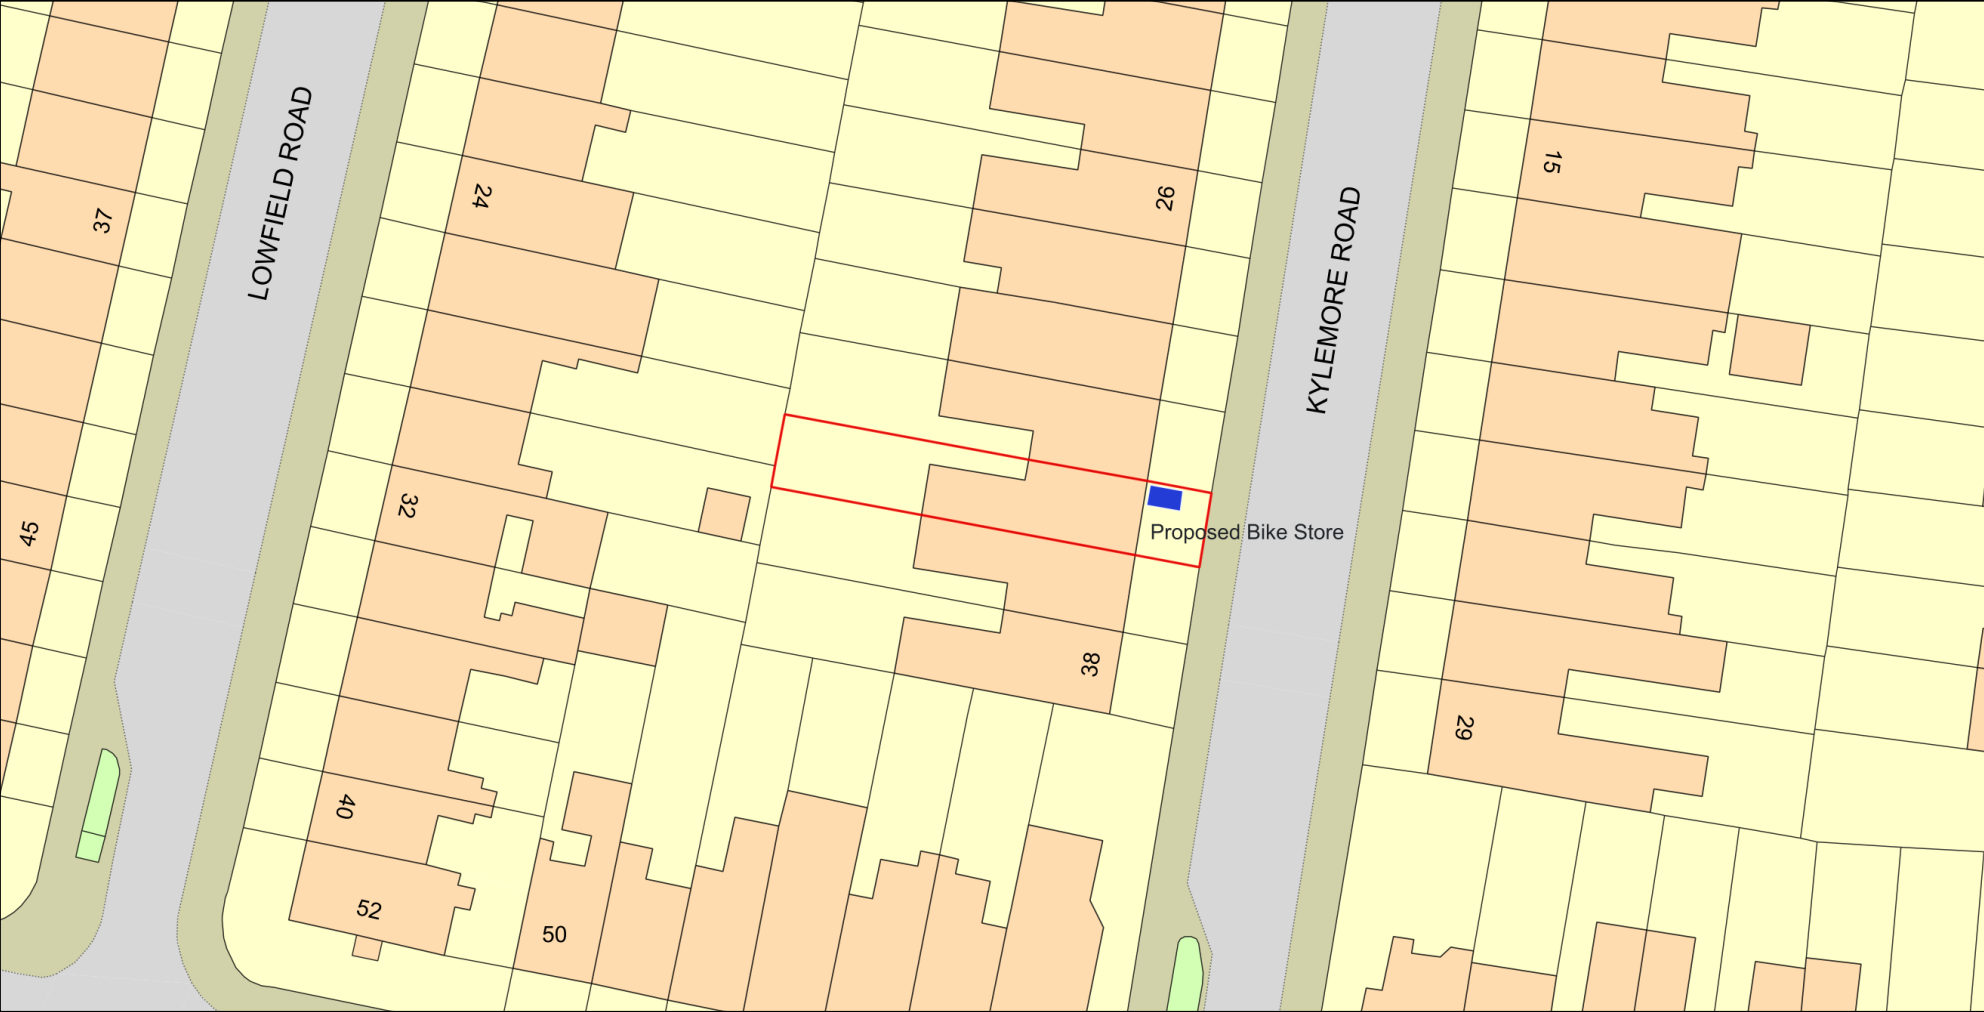

Plan Produced for: Pyramid Planning

Date Produced: 05 Nov 2024

Plan Reference Number: TQRQM24310125009166

Scale: 1:500 @ A4