




© THIS DRAWING IS A COPYRIGHT OF BARKER ASSOCIATES.

NOTES:
ALL LEVELS, ANGLES AND DIMENSIONS TO BE CHECKED
ON SITE PRIOR TO COMMENCEMENT OF WORKS.

THIS DRAWING IS TO BE READ IN CONJUNCTION WITH
ALL RELEVANT STRUCTURAL ENGINEERS AND
MECHANICAL AND ELECTRICAL ENGINEERS DRAWINGS,
DETAILS AND SPECIFICATIONS.

EXISTING Ground Floor Plan
Scale 1:50

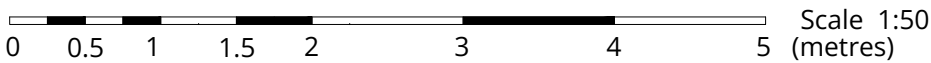

Drawing Status:

PLANNING and LBC

P03	DG-10 added	28/03/24	JM
P02	DG-08 added	18/03/24	JM
P01	Issued for comments	22/02/24	JM

Rev	Description	Date	By

MAJESTY HOUSE, AVENUE WEST
SKYLINE 120, BRAINTREE
ESSEX, CM77 7AA
T: 01279 647111
W: www.barker-associates.co.uk
E: mail@barker-associates.co.uk

Client

UNIVERSITY COLLEGE LONDON

Project Title

Accessibility Works at
Political Sciences School, 36-38 Gordon Square,
London, WC1H 0PD

Drawing Title

Existing Ground Floor Plan

Drawn	Checked	Scale	Date
JM		1/50 @ A1	21/02/2024

ARCHITECTURAL

Drawing Number	Project No	Status	Revision
P24-0166-BA-A1-GF-DR-A-3051	P24-0166	S0	P03