


NOTES:
ALL LEVELS, ANGLES AND DIMENSIONS TO BE CHECKED
ON SITE PRIOR TO COMMENCEMENT OF WORKS.

THIS DRAWING IS TO BE READ IN CONJUNCTION WITH
ALL RELEVANT STRUCTURAL ENGINEERS AND
MECHANICAL AND ELECTRICAL ENGINEERS DRAWINGS,
DETAILS AND SPECIFICATIONS.



EXISTING FRONT ELEVATION (South-West Elevation)
Scale 1:50

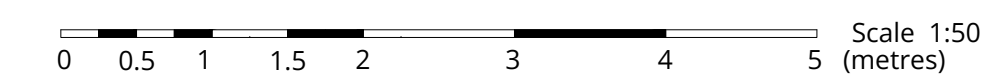

Drawing Status: **PLANNING and LBC**

Rev	Description	Date	By
P01	Issued for comments	22/02/24	JM

Client: UNIVERSITY COLLEGE LONDON

Project Title: Accessibility Works at Political Sciences School, 36-38 Gordon Square, London, WC1H 0PD

Drawing Title: Existing Front Elevation (South-West Elevation)

Drawn	Checked	Scale	Date
JM		1/50 @ A1	21/02/2024

ARCHITECTURAL

Drawing Number	Status	Revision
P24-0166-BA-A1-XX-DR-A-4000	S0	P01

Project No: P24-0166