

NOTE
 This drawing is copyright.
 Do not scale; use figured dimensions only.
 The contractor is to check all dimensions on site before commencement of the works.
 Discrepancies must be reported immediately to the architect before proceeding.

REV	DATE	DESCRIPTION	CHK.
-	-	-	-

PLANNING

jane duncan
 architects+
 interiors

The Old Warehouse
 Chalfont Station Road
 Little Chalfont, Amersham
 Bucks HP7 9PN
 +44 (0)1494 766 999
 info@janeduncanarchitects.co.uk
 janeduncanarchitects.co.uk

CLIENT
 Anese Investments Ltd.


ADDRESS
 15 Howitt Road, Belsize Park, London, NW3 4LT

PROJECT
 Extensions and Alterations

DRAWING TITLE
 Existing Site Plan

DRAWING NO. IHR-226_PL011

SCALE	DATE	DRAWN	CHECKED
1:100@A3	03.23	LT	ADB

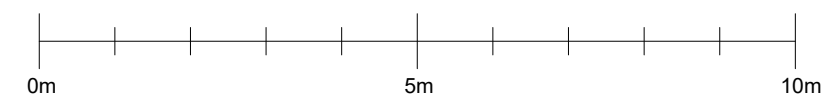

Scale 1:100 @ A3