


1 FIRST FLOOR PLAN - EXISTING\_  
SCALE 1:100 @ A3

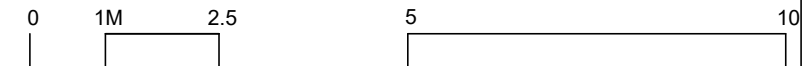

|   |           |                     |          |             |  |             |             |              |          |          |  |
|---|-----------|---------------------|----------|-------------|--|-------------|-------------|--------------|----------|----------|--|
| <br>TWINNING DESIGN LLP<br>330 West End Lane<br>London NW6 1LN<br>T: +44 (0) 20 7431 9550<br>E: studio@twinningdesign.com<br>W: twinningdesign.com | Revisions |                     | Date     | Project     | 14a SOUTH HILL PARK GARDENS,<br>LONDON NW3 2TG |             |             | Client       | NDC      |          | Contractors must verify all dimensions on site before any works are commenced.<br>This drawing remains the property of TWINNING DESIGN LLP and may not be reproduced in any way without prior consent. |
|   | A         | Issued for comments | 29-11-24 | Area        | -  |             |             |              |          |          |  |
|   |           |                     |          | Description | EXISTING FIRST FLOOR PLAN                      |             |             |              |          |          |  |
|   |           |                     |          | Project No. | Date   | Scale       | Drawing No. | CAD File No. | Revision | Drawn by |  |
|   |           |                     | 2403~NDC | 11/24       | 1:100@A3                                       | GA-EX-PL-03 | -           | A            | EC       | Issue    | <b>PLANNING</b>  |