


1 LOWER GROUND FLOOR PLAN - PROPOSED_
SCALE 1:100 @ A3

EXISTING WALLS	
NEW WALLS	

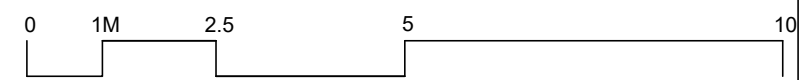


TWINNING DESIGN LLP
330 West End Lane
London NW6 1LN
T: +44 (0) 20 7431 9550
E: studio@twinningdesign.com
W: twinningdesign.com

Revisions		Date	Project	14a SOUTH HILL PARK GARDENS, LONDON NW3 2TG	Client	NDC
A	Issued for comments	29-11-24	Area	-		
			Description	PROPOSED LOWER GROUND FLOOR PLAN		
			Project No.	Date	Scale	Drawing No.
			2403~NDC	11/24	1:100@A3	GA-PR-PL-01
			CAD File No.	Revision	Drawn by	Issue
			-	A	EC	PLANNING

Contractors must verify all dimensions on site before any works are commenced.
This drawing remains the property of TWINNING DESIGN LLP and may not be reproduced in any way without prior consent.