




Bulls Eye Patress Plates.

Front Elevation Showing Patress Plates

SCALE 1:50 @ A3

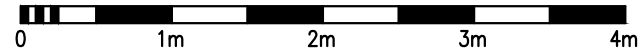

Project: St. Thomas Moore Swiss Cottage London NW3 5SU	Date: Nov. 2024	Scale: 1:50 @ A3
	Drawn: N.T.	Checked: S.P.
Drawing title: Front Elevation	Job No.: 8797	Drawing No.: SK005