

NEW 55MM (TREAD) X 55MM
(RISER) X 6MM THICK
ANTI-SLIP GRP STAIR
NOSING WITH THE
STANDARD COURSE GRIP
IN DARK GREY (RAL7043).

Public Footpath


1 Proposed - Ground Floor Plan
1:20 @ A3

NEW 55MM (TREAD) X 55MM
(RISER) X 6MM THICK
ANTI-SLIP GRP STAIR
NOSING WITH THE
STANDARD COURSE GRIP
IN DARK GREY (RAL7043).

2 Proposed - Section Plan
1:5 @ A3

940

170

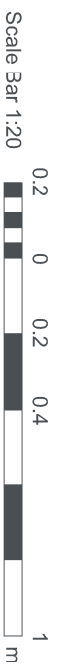

Rev	Description	By	QA	DD.MM.YY
P1	Planning	AP	AB	04.12.2024

© This drawing and any design version is the copyright of Potter Raper and must not be reproduced without their written consent. All drawings remain the property of Potter Raper. Figured dimension only to be taken from this drawing. All dimensions to be checked on site. Please inform Potter Raper immediately of any discrepancies before work proceeds.

Client
University College London

Project Name
10 Duke's Road - Stair Nosings

Project Location
10 Duke's Rd,
London,
WC1H 9AD

Sheet Name
Proposed - Ground Floor Plan &
Section Plan

Project Status
Planning

Drawing Nr.
11611-PRL-PL201-P1

Scale 1:20 & 1:5 As indicated @ A3

