


FRONT ELEVATION AS PROPOSED
SCALE 1:50 @A1



REAR ELEVATION AS PROPOSED
SCALE 1:50 @A1

Legend:

- existing walls
- new walls
- existing brickwork
- glazing
- area not surveyed
- natural slate
- lead
- 1.5m height line

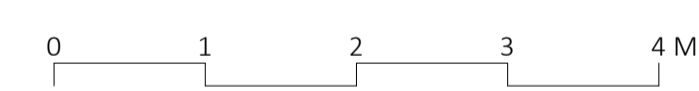

no. issued for planning reason for revision. 16.12.24 date.

JOB: 53 Warren Street
Title: Front and Rear Elevation as Proposed

Status: Planning

drawn by: PP job number: 2725
scale: 1:50 drawing number: 302
size: A1