




Front Elevation

Application site

Side Elevation

DO NOT SCALE ANY PART OF THIS DRAWING FOR CONSTRUCTION.

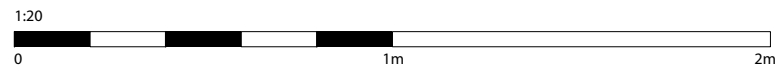

People & Place Architect Ltd
The Orchard, 21 Bell Lane,
Staplehurst, Kent TN12 0BB
Tel: 01580 447147
email: hello@pplarchitects.co.uk

Do not scale ANY part of this drawing for construction.
All dimensions to be checked on site and any
discrepancy reported to the architect PRIOR to
construction. This drawing is to be read with all other
drawings, including those of other consultants.

Project: **CakeBox Parkway**
88 Parkway
Camden
NW1 7AN

Revisions

Date: 08.11.2024

A - Planning amendments

Drawn: PS

Checked: PS

Date: 09.09.2024
Scale: 1:20 @ A3
Purpose: P

DR=Design Review, I=Information,
P=Planning, B=Building Control,
T=Tender, C=Construction

Drawing Title
**Proposed
Shop Front**

Drawn: PS

Checked: PS

Drawing No.
24600_PAR_414_185_A