


Buck Street Market / London		
Level	Buck Street Market Site Plan	
-		
Scale	Date	Drawn By
1:1250 A1 1:2500 A3	12/12/2024	M.L
Rev	Date	Description
-	-	-
Drawing Number	Project Number	
USM 01	-	



● DRAFT ○ TENDER ○ CONSTRUCTION

This drawing is copyright LabTech. Do not scale from this drawing. Drawings to be read in conjunction with all other architectural and design consultant information. All dimensions and levels to be checked on site by the contractor and such dimensions to be his responsibility. Report all drawing errors, omissions and discrepancies to the architect.

