
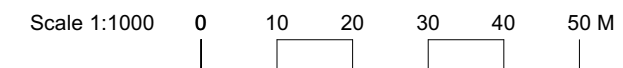


Door no. F/0/094/D150

 Scope Area

Location Plan - LEVEL 0
Scale: 1:1000



P05	03.10.24	MM	Museum's comments implemented
P04	xx.07.24	MM	First issue
No.	Date	By	Comments
Revisions			

PRELIMINARY
Drawing Status

BRITISH MUSEUM
Security Enhancement (Doors)
Dannatt, Johnson Architects
Unit 1 The Wireworks, 77 Great Suffolk Street, London SE1 0BU
Telephone (020) 7357 7100 Fax (020) 7357 7200

Drawing Title
Site Plan Level 0

Drawing Number
669-DJA-DR-A-10002

Drawn	Checked	Scale	Date	Revision
MM	CC	As indicated @A3	October 2024	P05