


The contractor is responsible to ensure that no products are to be utilised that do not comply with relevant British and/or European Standards and/or Codes of Practice, COSHH Regulations, Construction Regulations, or which are known or suspected at the time of product selection and/or construction to be deleterious to health and safety or to the durability of the work or not in accordance with good building practices.


The contractor is responsible for checking dimensions, tolerances, levels and references. This drawing/model is to be read in conjunction with all relevant Other Project Team Members' or specialists' drawings/models/any Federated Model. Any discrepancy is to be notified to Baily Garner LLP and is to be rectified before proceeding with the works on site or shop drawings. Where an item is covered by drawings to different scales, the larger scale drawing is to be worked to.

Any rights (including copyright) in this drawing/model and any proprietary work contained therein belong to Baily Garner LLP and may only be used in accordance with the licence granted to the Employer and with attribution to Baily Garner LLP.


The drawing to be read in conjunction with: Document Suitability Codes page or at www.bailygarner.co.uk/disclaimer/

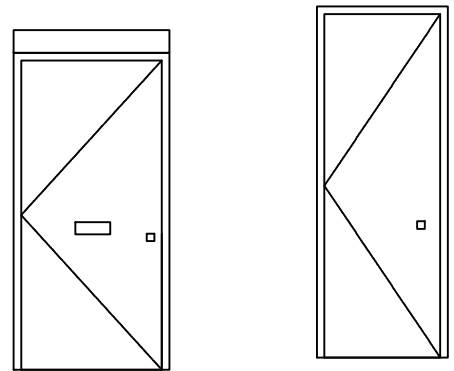


D1 D2

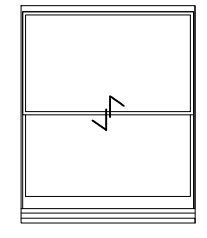


A4-W1

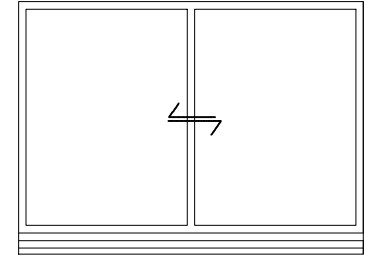


A4-W2

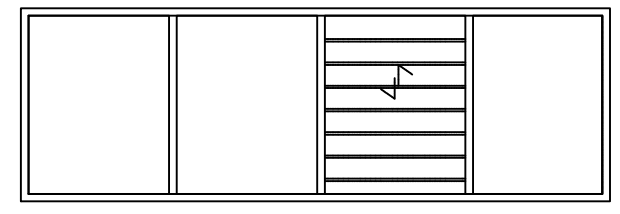


A4-W3

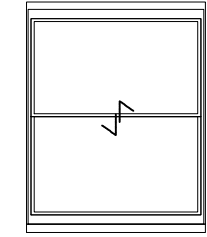

A4-W4

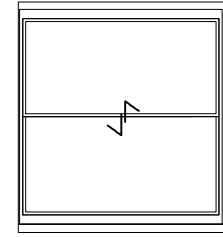

A4-W5

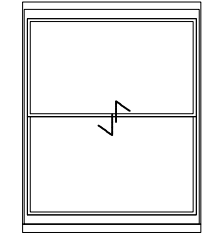

A4-W6

Archetype

- Archetype 1 - Flat 1
- Archetype 2 - Flat 2
- Archetype 3 - Flat 3, 4, 6, 7, 9, 10, 12, 13
- Archetype 4 - Flat 5, 8, 11
- Archetype 5 - Flat 14
- Archetype 6 - Flat 15

Windows and doors Schedule (Flat 11)

Door/Window	Type	Material	Height (mm)	Width (mm)
D1	Front door	Timber	2245	930
D2	Garden door	Timber	2270	860
A4 - W1	Single Glazed sash	Aluminum window frame with timber surrounding frame	1300	1130
A4 - W2	Single Glazed sliding sash	Aluminum window frame with timber surrounding frame	1530	2280
A4 - W3	Single glazed Louve	Timber frame	1176	3896
A4 - W4	Single Glazed sliding sash	Aluminum window frame with timber surrounding frame	1450	1183
A4 - W5	Single Glazed sliding sash	Aluminum window frame with timber surrounding frame	1450	1359
A4 - W6	Single Glazed sliding sash	Aluminum window frame with timber surrounding frame	1450	1178

Archetype 4

Window and Door Schedule



CLIENT NAME LB of Camden		PROJECT NAME Retrofit Assessments	
PROJECT ADDRESS 50 FitzJohn Avenue London		DRAWING TITLE Window and Door schedule Archetype 4 SUITABILITY CODE	
SCALE 1:50@A3	DRAWN EH	APPROVED B.LR	DATE 11/2024
PROJ NO 35675	APPROV BG	VOLUME 01	LEVEL ----
DOCTYP ----	ROLE D	DRAWING 104	REV STAT T
			REV NO 0

BAILY GARNER

LONDON HEAD OFFICE
146-148 ELTHAM HILL
LONDON SE9 5DY
t. 020 8294 1000
e. general@bailygarner.co.uk