



Key Plan



Do not scale from this drawing.  
Check drawing on receipt and immediately report any discrepancies to the Architect.

Verify all dimensions and levels on site prior to construction.  
The contents of this drawing are Stiff + Trevillion Architects LLP copyright and shall not be re-used without their written permission.

Notes  
 Red hatch denotes existing Atrium infill consented under Certificate of lawful development

P1 17/12/2024 Planning Issue

Rev. Date Approved Note

## Stiff + Trevillion

Stiff + Trevillion Architects Ltd  
16 Woodfield Road  
London W9 2BE

T +44(0)20 8960 5550  
mail@stiffandtrevillion.com  
www.stiffandtrevillion.com

Client  
RAILPEN

Project  
26 RED LION SQUARE  
LONDON WC1R 4HQ

Drawing Title  
Fourth Floor Plan As Existing

Drawing Status	Drawn	Checked	Revision
PLANNING	RL	RB	P1

Project No.	Date	Scale @ A1	Scale @ A3
4575	17/12/2024	1:100	1:200

Drawing Number  
4575-STA-XX-XXXX-DR-A-07054

1 FOURTH FLOOR PLAN AS EXISTING  
Scale: 1:100

