


Key Plan




Do not scale from this drawing.
Check drawing on receipt and immediately report any discrepancies to the Architect.


Verify all dimensions and levels on site prior to construction.

The contents of this drawing are Stiff + Trevillion Architects LLP copyright and shall not be re-used without their written permission.

Notes

 Red hatch denotes existing Atrium in full consented under Certificate of Lawful Development (CLOPLD)

1 SIXTH FLOOR PLAN AS EXISTING
Scale: 1:100




P1 17/12/2024 Planning Issue

Rev.	Date	Approved	Note

Stiff + Trevillion

Stiff + Trevillion Architects Ltd
16 Woodfield Road
London W9 2BE

T +44(0)20 8960 5550
mail@stiffandtrevillion.com
www.stiffandtrevillion.com

Client

RAILPEN

Project

26 RED LION SQUARE
LONDON WC1R 4HQ

Drawing Title

Sixth Floor Plan As Existing

Drawing Status	Drawn	Checked	Revision
PLANNING	RL	RB	P1

Project No.	Date	Scale @ A1	Scale @ A3
4575	17/12/2024	1:100	1:200

Drawing Number
4575-STAX-XXXX-DR-A-07056