


Key Plan



Do not scale from this drawing.
Check drawing on receipt and immediately report any discrepancies to the Architect.

Verify all dimensions and levels on site prior to construction.

The contents of this drawing are Stiff + Trevillion Architects LLP copyright and shall not be re-used without their written permission.

Notes



P1 17/12/2024 Planning Issue

Rev. Date Approved Note

Stiff + Trevillion

Stiff + Trevillion Architects Ltd
16 Woodfield Road
London W9 2BE

T +44(0)20 8960 5550
m.t@stiffandtrevillion.com
www.stiffandtrevillion.com

Client

RAILPEN

Project
26 RED LION SQUARE
LONDON WC1R 4HQ

Drawing Title
South Elevation - As Existing

1 Existing South Elevation

Scale: 1:100

Drawing Status Drawn Checked Revision

PLANNING RL RB P1

Project No. Date Scale @ A1 Scale @ A3

4575 17/12/2024 1:100 1:200

Drawing Number
4575-STA-XX-XXXX-DR-A-07150