




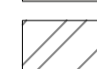





- General Notes:
1. No dimensions to be scaled from this drawing.
  2. Any discrepancies found between this drawing and other documents should be referred to the designer and consultants.
  3. This drawing should be removed from currency immediately after a revised version is issued.
  4. All dimensions are in mm.

This drawing is provided solely for the work stage mentioned in the title block below, and should not be used for any other purpose. This drawing is confidential and the property of Studio Hale and shall not be copied, reproduced, used or disclosed to others without the express prior written authority of Studio Hale.

Legend:

-  - existing walls
-  - new walls
-  - glazing
-  - existing natural stone modules
-  - existing aluminium features
-  - area not surveyed/  
not concerning the proposal

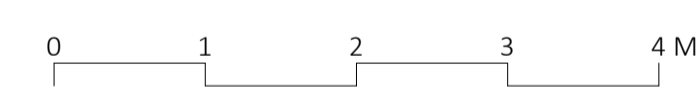

SOUTH WEST ELEVATION AS PROPOSED  
SCALE 1:50 @A1

NOTE: NO VISIBLE CHANGES FROM STREET LEVEL

-	issued for planning	17.01.24
no.	reason for revision.	date.

JOB: 192 Haverstock Hill, NW3 2AJ  
Title: South West Elevation as Proposed







Status: Planning


drawn by:	PP	job number:	2723
scale:	1:50	drawing number:	302
size:	A1		



This drawing is provided solely for the work stage mentioned in the title block below, and should not be used for any other purpose. This drawing is confidential and the property of Studio Hale and shall not be copied, reproduced, used or disclosed to others without the express prior written authority of Studio Hale.

Legend:

-  - existing walls
-  - new walls
-  - glazing
-  - existing natural stone modules
-  - existing aluminium features
-  - area not surveyed/  
not concerning the proposal

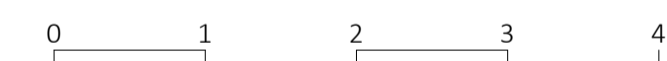

SOUTH EAST ELEVATION AS PROPOSED  
 SCALE 1:50 @A1

NOTE: NO VISIBLE CHANGES FROM STREET LEVEL

no.	issued for planning reason for revision.	17.01.24 date.

JOB: 192 Haverstock Hill, NW3 2AJ

Title: South East Elevation as Proposed

Status: Planning

drawn by: PP job number: 2723  
 scale: 1:50 drawing number: 303  
 size: A1