

LSHTM TP1 Tavistock 15-17

Existing South Elevation

NOTES


1. Filename: TP1 - RSS - 00 - ZZ - M3 - A - Tavistock Place
2. Do not scale from this drawing in either paper or digital form. This drawing is not to be scaled. Use figured dimensions only. Detailed site survey to be carried out to establish tolerances. Figured dimensions are in mm. All dimensions shall be verified on site before proceeding with the work. The architect shall be notified of any discrepancies.
3. This drawing has been produced for sole use on this project and is not intended for use by any other person or for any other purpose. ©CopyrightRSS(U.K.)
4. All printed copied should be made at 100% of the original page size. Use scale bars, where included, to check that the drawing has been printed to the intended scale as identified in the drawing title block.
5. This drawing is not intended for construction unless specifically described as such.

REVISIONS

REV	DATE	STATUS
PL03	22.05.2024	Issued for planning amendments

Changes since last issue:

- Plant screen reduced, main entrance door and adjacent window retained

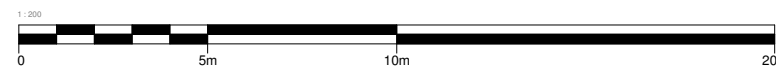

28 NAVIGATION ROAD LONDON E3 3TG			
T: 020 7739 8945 E: rss@rssa.co.uk			
job title		LSHTM TP1 Teaching and Learning	
drawing title		Existing South Elevation	
drawn by	job no.	suitability	revision
MK	977	S4	PL03
scale 1:100@A1/ 1 : 200 @ A3		project	origin. vol. level type role number
		TP2	- RSS - 00 - ZZ - DR - A - 1411.