


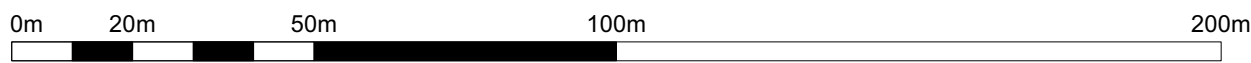



01 Existing Site Plan

1:1250



02 Existing Block Plan

1:500

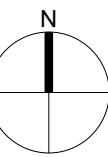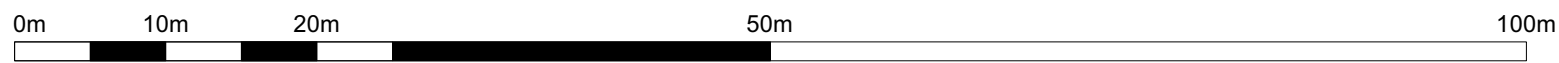

Revisions

P1 17/12/2024 Issued for Planning

PRICE|PARIZI

Unit 19, 8-20 Well Street
London, E9 7PX

E: studio@priceparizi.co.uk
T: 02034897570

Client

Private

Project

2 Bisham Gardens
London
N6 6DD

Drawing Title

Existing Site Plan and Block Plan

Status

Planning

Drawn

PA

Checked

RP

Scale

1:1250 & 1:500

Date

December 2024

Drwg. No. & Revision

235-EX-Site-P1

PriceParizi\Live Projects\235_Bisham Gardens