









A-046-005 SECTION A: Partial Long Section from Spring Walk  
01 1:100@A1


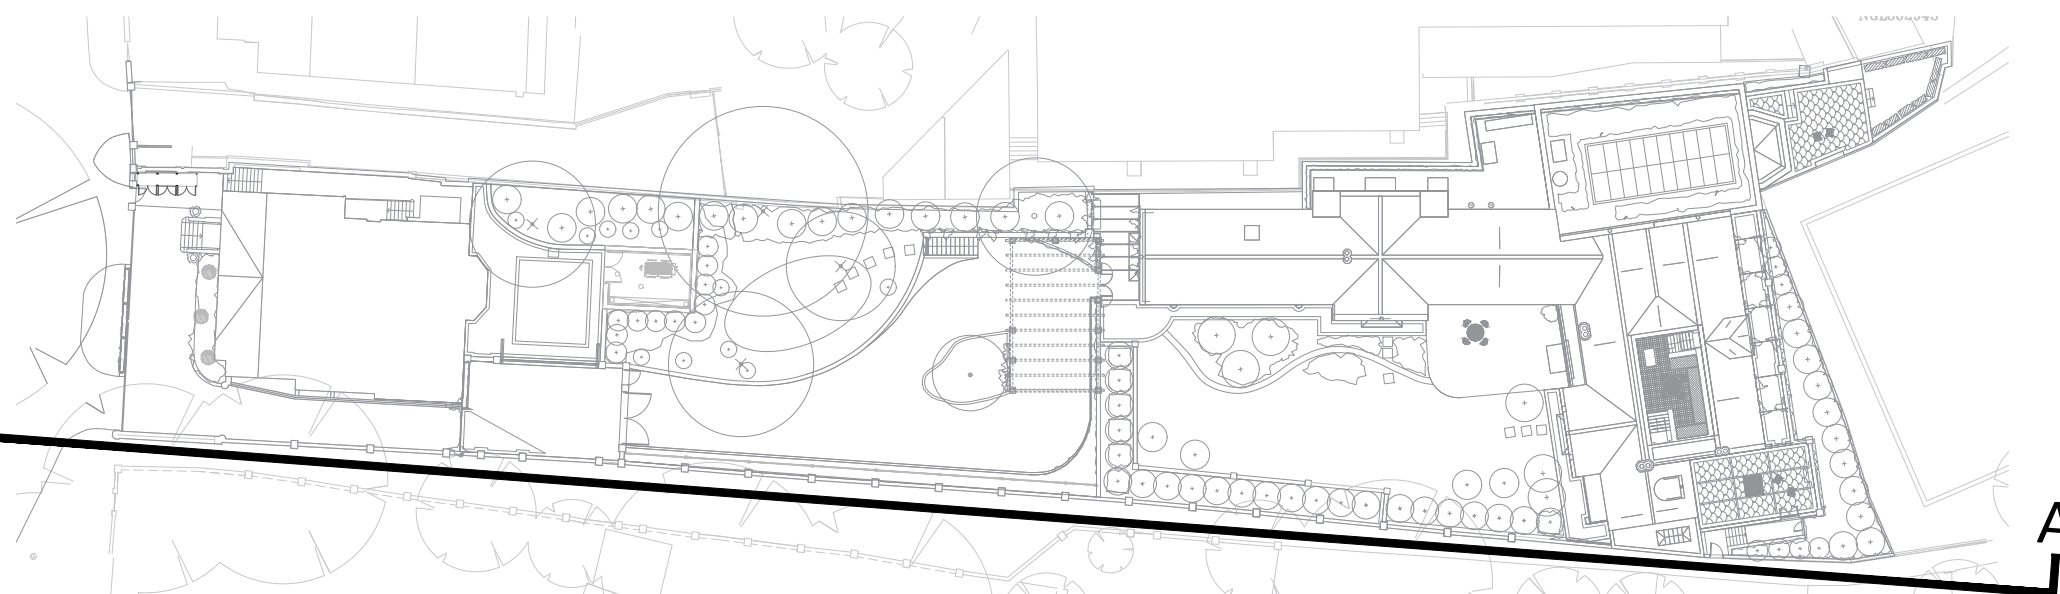



A-046-005 SECTION A: Partial Long Section from Spring Walk  
02 1:100@A1



A-046-005 SITE PLAN  
03 1:500@A1

WALL FINISHES	
	WALL TYPE W1a Existing boundary wall to be deconstructed and rebuilt as existing
	WALL TYPE W1b Existing boundary fence to be replaced with reclaimed brick wall to match existing Spring Walk wall
	WALL TYPE W2 High quality natural stone, Cotswold or similar, to clad retaining wall. Specification tbc.
	WALL TYPE W3 Reclaimed brick wall. Specification tbc.
	WALL TYPE W4 New brick wall. Specification tbc.

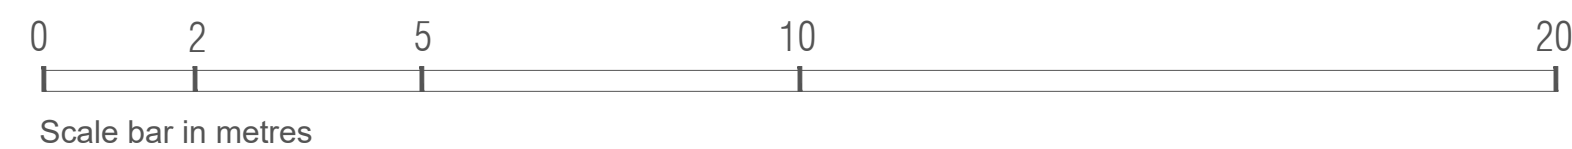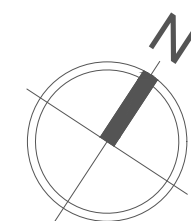

22/11/24	A	Issue for Planning
10/10/24	0	Issue for Planning
Date	Rev:	Revision details
Client JLCC		
Project 82 Fitzjohn's Avenue, London, NW3 6NP		
Sketch Drawing Proposed Section A from Spring Walk		
Reference LA-046-005		Rev A
Scale 1:100-@-A1 1:500-@-A1		Date 22/11/24
 <b>LUCY ATTWOOD</b> INTERIOR ARCHITECTURE + DESIGN		
<small>1. Refer to Scale Bar &amp; Title Block for drawn Scale. 2. Do not scale, use figured dimensions only. 3. Check all dimensions on site before work is commenced. 4. All goods, materials and workmanship to conform with current building, fire and safety regulations. All specified products installed to manufactures' specifications. 5. Conceptual drawings for interior design purposes. 6. Specifications for all planting and trees to be confirmed by landscaping consultant. 7. Base plans provided by JLCC. 8. Lighting plans to be confirmed by lighting consultant.</small>		