


Flat Roof
(to match existing)

Proposed Roof Plan
Scale 1:50@ A3 | 1:25 @ A1

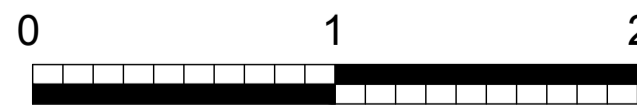

REV	DATE	DESCRIPTION	BY

ISSUED FOR INFORMATION	
NOT FOR CONSTRUCTION	
CONTRACTORS MUST VERIFY ALL DIMENSIONS ON SITE BEFORE COMMENCING WITH ANY WORK. ALL WORKS MUST COMPLY WITH BUILDING REGULATIONS. THIS DRAWING IS PROTECTED BY COPYRIGHT. ONLY SCALE OF THIS DRAWING FOR PLANNING PURPOSES.	
client:	Andrew Tugwell
address:	12 Belsize Road NW6 4RD
project:	Side Extension
drawings:	Proposed
drawn by:	CM
checked by:	NI
scale:	1:50@A3 1:25@A1
date:	13/01/2025
dwg no.:	2032.3/A105
rev:	A



Mulhern Iremonger
Design Studios
Creative Works, 7 Blackhorse Lane
London, E17 6DS
+44 (0) 79 4718 0681
info@midsignstudios.com
www.midsignstudios.com