


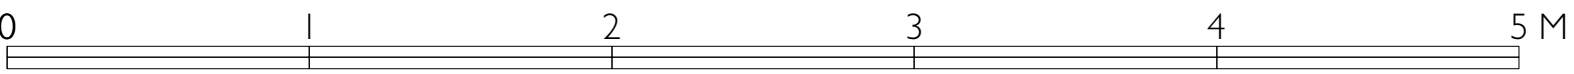

I Proposed Front Elevation
Scale: 1:25



FREEFORM ARCHITECTS

ARCHITECTS + DESIGNERS

92 Claxton Grove

London W6 8HE

Tel: 07909531830

Email: richard@freeformarchitects.com

GENERAL NOTES

All dimensions are in millimetres

All dimensions to be checked on site

Any discrepancies to be reported to the architect immediately

This drawing forms part of a Planning Application Package and must be used for Planning purposes only.

Refer to structural engineers drawings and specifications for all structural elements.

© FREEFORM ARCHITECTS

Project Name: <div>106 Great Russell Street, London,WC1B 3NB</div>		Drawing name: <div>Proposed Front Elevation</div>	
Client: <div>Artimede</div>	Date: <div>Feb 2025</div>	Job no: <div>24-FFA-004</div>	Drawing no: <div>GA_EL_007</div>
All dimensions are in millimetres	Scale: <div>Sheet Size A1</div> <div>1:25</div>	Revision: <div>/</div>	Drawn by: <div>RDL</div>
All dimensions to be checked on site			

Planning Level
from an outline survey