



1 ROOF FLOOR PLAN - EXISTING\_  
SCALE 1:100 @ A3

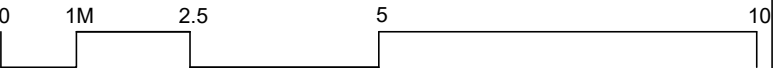

<div></div> <div>TWINNING DESIGN LLP 330 West End Lane London NW6 1LN T: +44 (0) 20 7431 9550 E: studio@twinningdesign.com W: twinningdesign.com</div>	Revisions		Date	Project				Client			Contractors must verify all dimensions on site before any works are commenced. This drawing remains the property of TWINNING DESIGN LLP and may not be reproduced in any waywithout prior consent.
	A	Issued for comments	11-02-25	12a ELIZABETH MEWS, LONDON NW3 4TL				EV			
				Area							
				-							
				Description							
				EXISTING ROOF FLOOR PLAN							
				Project No.	Date	Scale	Drawing No.	CAD File No.	Revision	Drawn by	Issue
				2306~ELI	02/25	1:100@A3	GA-EX-PL-02	-	A	EC	PLANNING