



|                |  |
|----------------|--|
| EXISTING WALLS |  |
| DEMOLITION     |  |

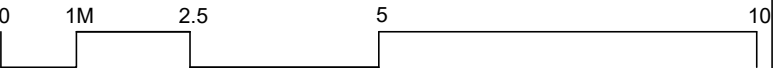

1 SECOND FLOOR PLAN - DEMOLITION\_  
SCALE 1:100 @ A3

|   |           |                     |          |                                   |       |          |             |              |          |          |   |
|---|-----------|---------------------|----------|-----------------------------------|-------|----------|-------------|--------------|----------|----------|---|
| <div></div> <div>TWINNING DESIGN LLP<br/>330 West End Lane<br/>London NW6 1LN<br/>T: +44 (0) 20 7431 9550<br/>E: studio@twinningdesign.com<br/>W: twinningdesign.com</div> | Revisions |                     | Date     | Project                           |       |          |             | Client       |          |          | Contractors must verify all dimensions on site before any works are commenced.<br>This drawing remains the property of TWINNING DESIGN LLP and may not be reproduced in any waywithout prior consent. |
|   | A         | Issued for comments | 11-02-25 | 142 BAYHAM STREET, LONDON NW1 0BA |       |          |             | AP           |          |          |   |
|   |           |                     |          | Area                              |       |          |             |              |          |          |   |
|   |           |                     |          | -                                 |       |          |             |              |          |          |   |
|   |           |                     |          | Description                       |       |          |             |              |          |          |   |
|   |           |                     |          | DEMOLITION SECOND FLOOR PLAN      |       |          |             |              |          |          |   |
|   |           |                     |          | Project No.                       | Date  | Scale    | Drawing No. | CAD File No. | Revision | Drawn by | Issue   |
|   |           |                     |          | 2306~ELI                          | 02/25 | 1:100@A3 | GA-DM-PL-01 | -            | A        | EC       | PLANNING  |