



Site plan 1:500 @A3

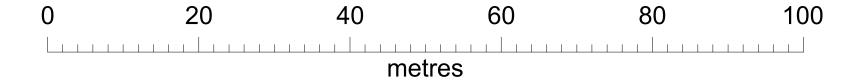

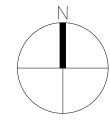

Drawings indicate design intent only. All dimensions are in millimeters unless otherwise noted.

Do not scale from the drawing, refer to written dimensions only.

All dimensions are to be checked on site, any discrepancies between drawings and site dimensions are to be reported to the Architect. ALL DIMENSIONS ARE TO BE CONFIRMED ON SITE BY THE CONTRACTOR/INSTALLER

copyright rb.twelve ltd all rights reserved



Project Address:
23 SAINT PAUL'S MEWS
NW1 9TZ
LONDON

Drawing Series: PLANNING APPLICATION

Drawing Title: SITE PLAN AS PROPOSED

Scale: 1:500 @A3

Drawing Number:

1.02A



architecture interiors project management

230 Vauxhall Bridge Road

London

SW1V 1AU

tlph: +44 (0) 207 135 2246 email: contact@rbtwelve.com