


**Notes:**  
 Use written dimensions only, do not scale from drawing. Use latest revision of all referenced information  
 All measurements are in metres, unless stated otherwise  
 Plan is based on the InLinkUK BT Existing & Proposed Site Plan, NO. AR-0124-01, Dated 02 June 2017, and the information obtained during site visit in December 2024

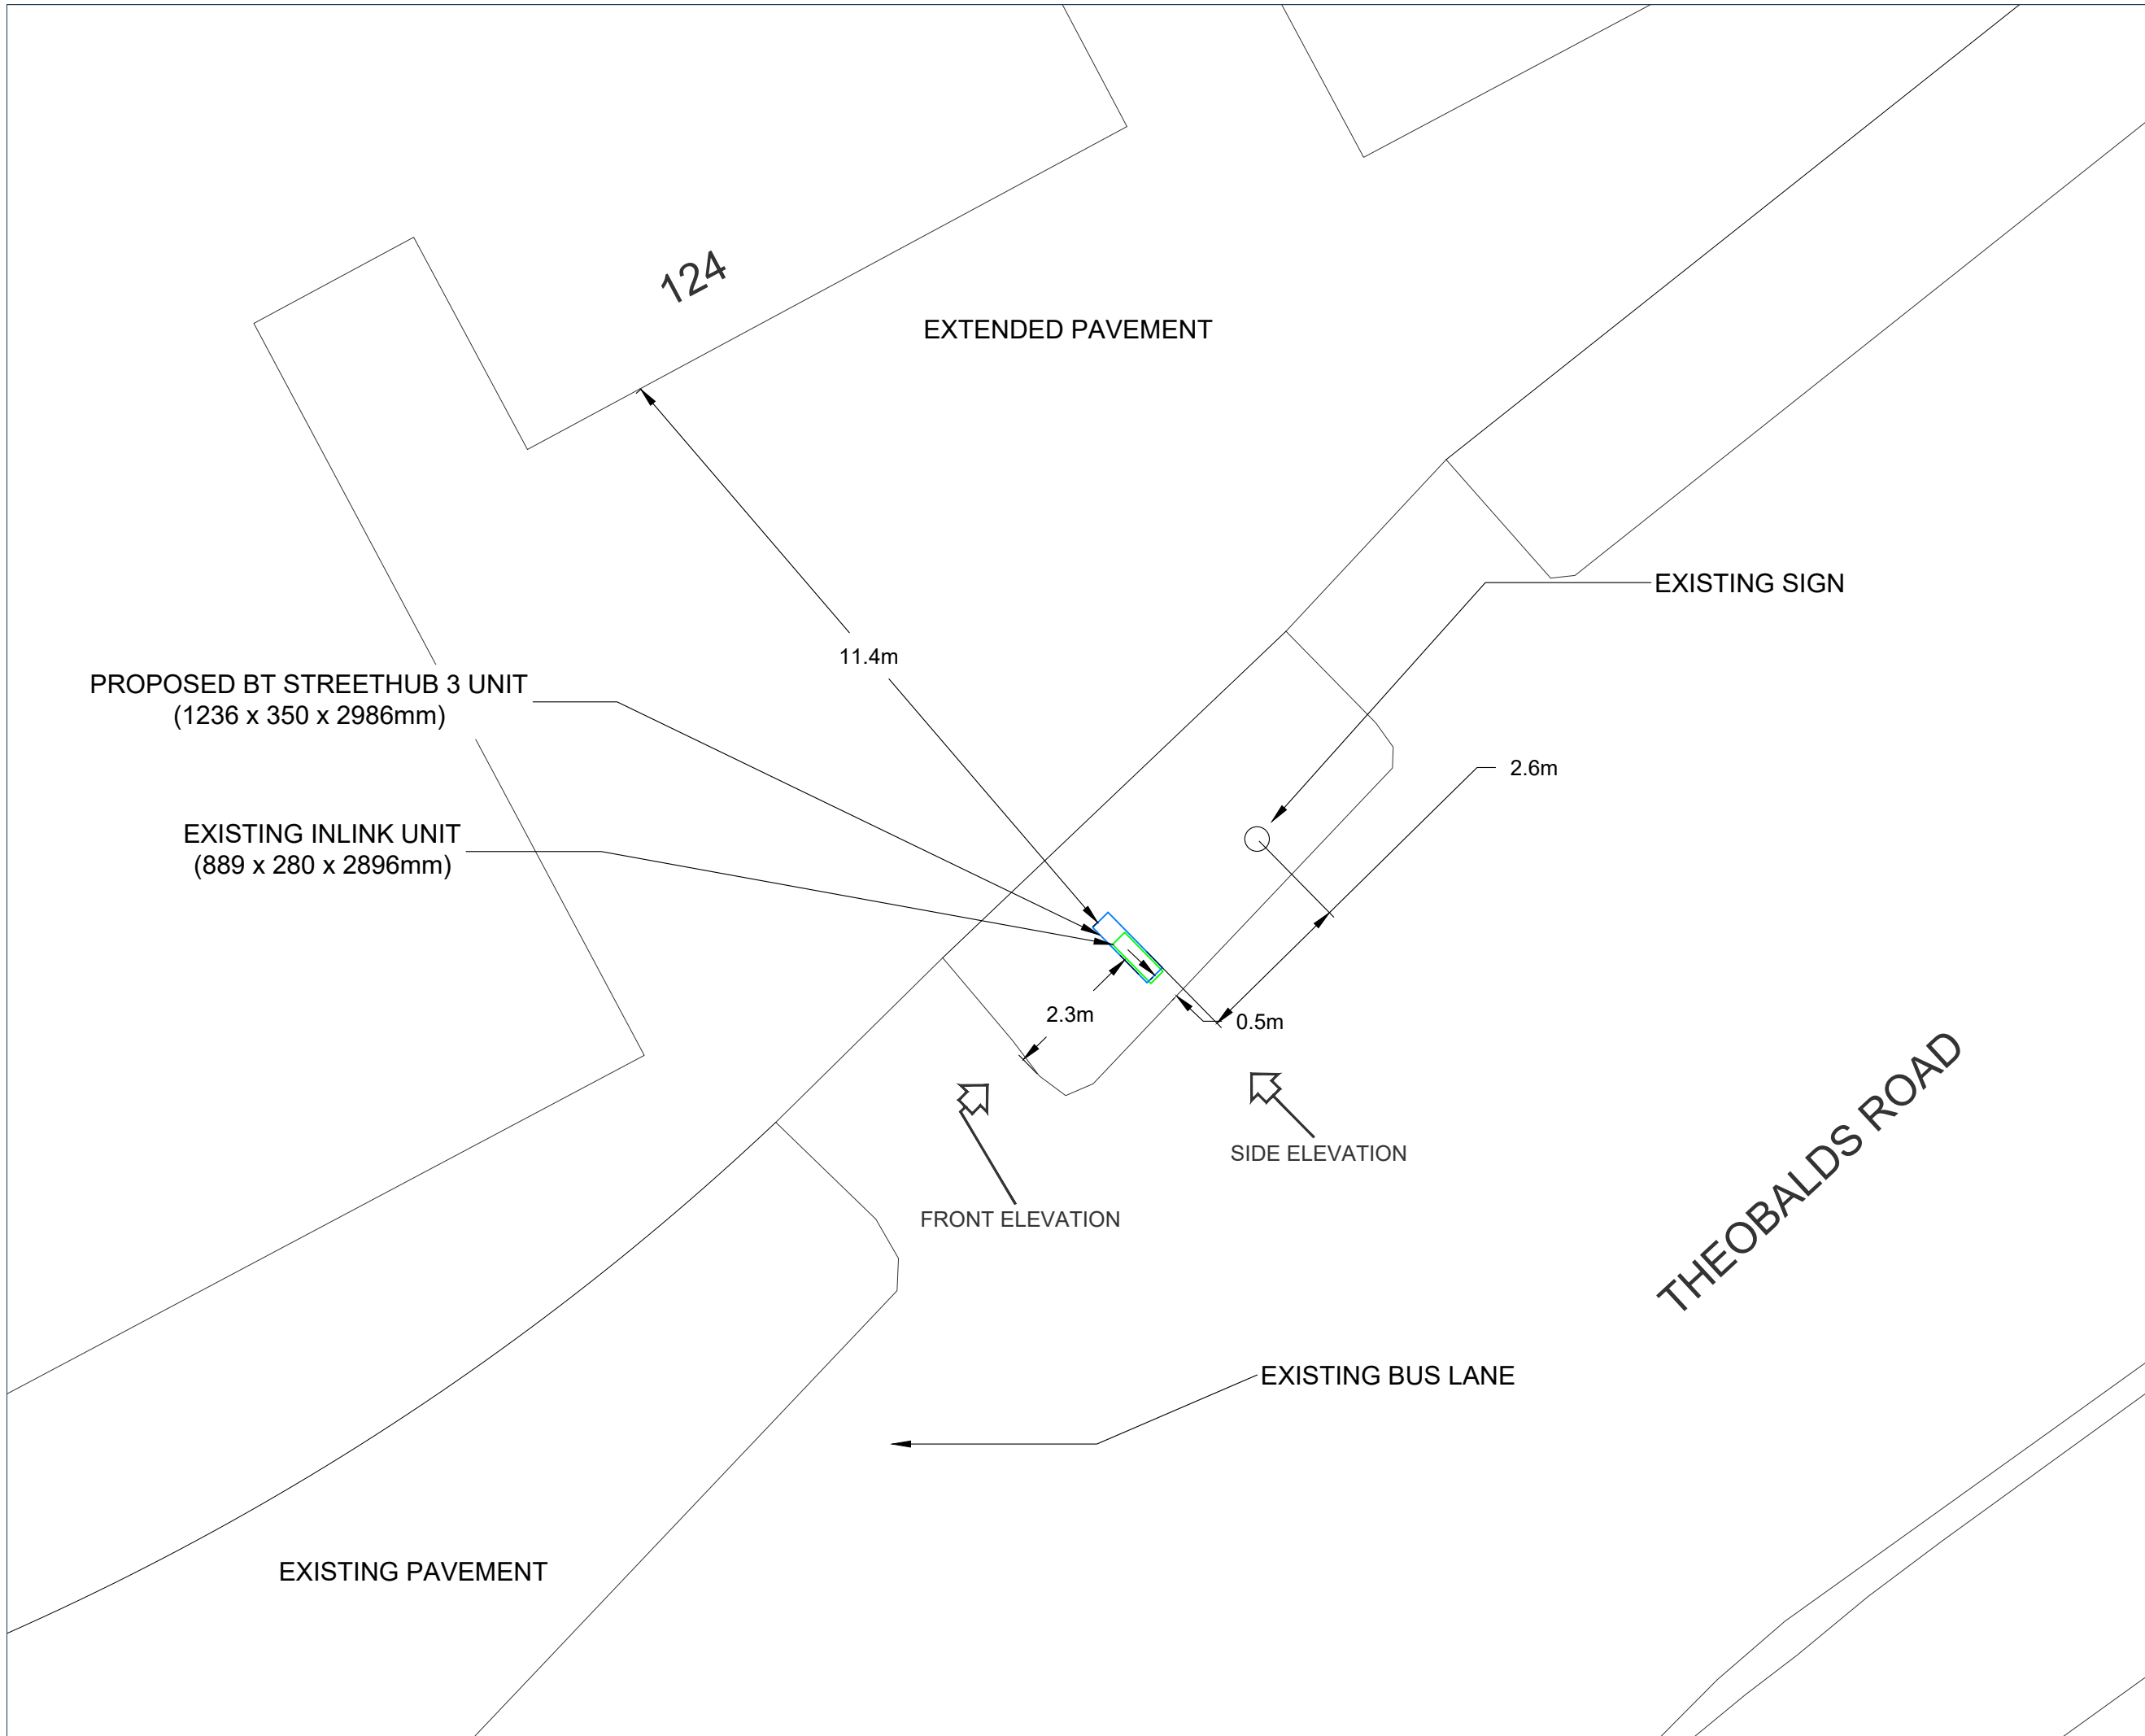

**Drawing Status:**  
 Planning

**Site Ref:**  
 UK-046855


**Site Name and Address:**  
 Theobalds Road (Outside No. 124),  
 WC1X 8RX

**Coords:** 530543, 181775

**Drawing Name:**  
 Proposed Site Plan

**Drawing No:** 24006843\_PLN\_SI\_2.1

Rev	Date	Description
-	20.02.2025	First Issue

<b>Drawn:</b>	AS	
<b>Approved:</b>	NA	
<b>Sheet No:</b>	1 of 1	
<b>Sheet Size:</b>	A3	



The information contained in this document is confidential and protected by copyright. The use, copying or disclosure to a third party, either wholly or in part, except with the written permission of, and in the manner prescribed by Dalcour Maclaren constitutes an infringement of copyright. Dalcour Maclaren does not warrant that this document is definitive nor free of error and does not accept liability for any loss caused or arising from reliance upon information provided herein. Although our best efforts have been made to ensure the accuracy of these plans, all measurements must be confirmed on site. BASED UPON THE ORDNANCE SURVEY MAP WITH THE SANCTION OF THE CONTROLLER OF HM STATIONERY OFFICE. CROWN COPYRIGHT RESERVED. OS LICENCE No. 100042124