


▽ D_Level_05	---
FFL 50750	---
▽ D_Level_04	---
FFL 47325	---
▽ D_Level_03	---
FFL 44250	---
▽ D_Level_02	---
FFL 41175	---
▽ D_Level_01	---
FFL 37800	---
▽ D_Level_00	---
FFL 34500	---

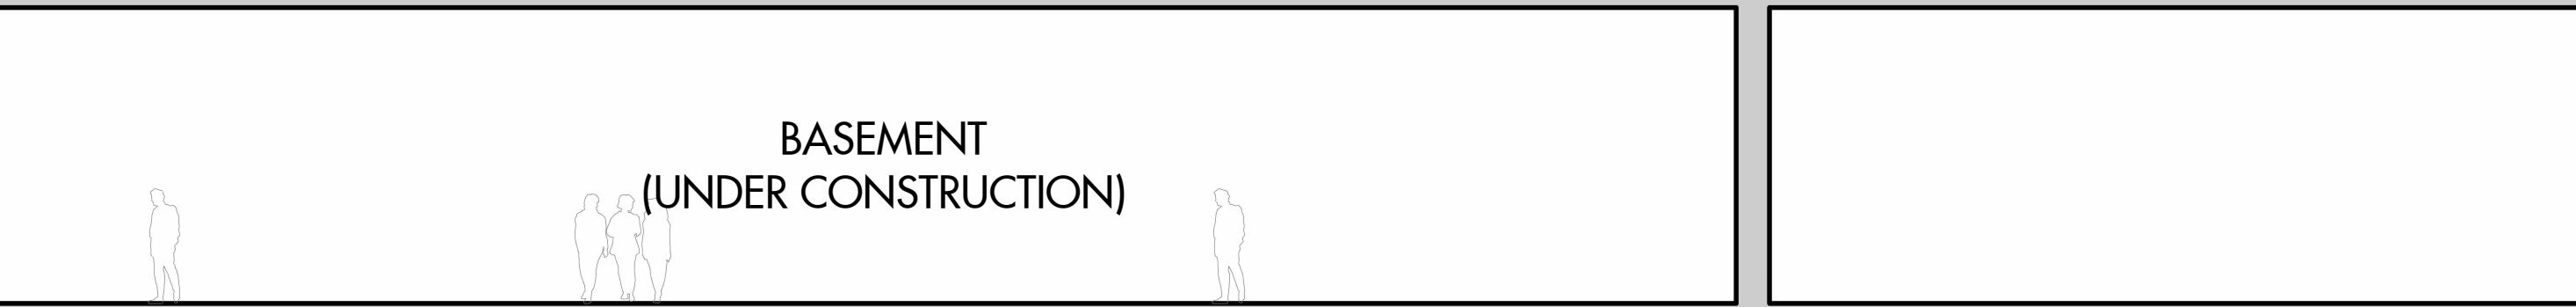

SITE BOUNDARY

INTERCHANGE BUILDING



	Figured dimensions are in millimetres unless noted otherwise. All dimensions and levels shall be verified on site before proceeding with work. Detailed site survey to be carried out to verify positions and level relationships with site features and ordnance survey. The architect must be notified of any discrepancy. Boundaries are indicative only and are to be verified by others.			P1	30/06/17	ISSUED FOR PLANNING	AKG	
--	---	--	--	----	----------	---------------------	-----	--	--	

Allies and Morrison LLP
85 Southwark Street
London SE1 0HK
telephone 020 7921 0100
facsimile 020 7921 0101
email studio@alliesandmorrison.com

Camden Goods Yard : BLOCK D
BLOCK D ELEVATIONS
WEST ELEVATION
1095_04_07_203
SCALE 1 : 100 @A0 1 : 200 @A2