



Proposed Windows and Door

Double glazed timber windows and timber door.

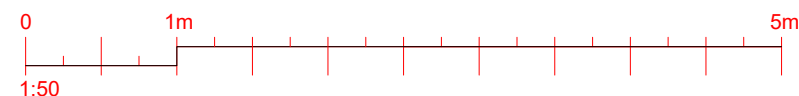

REVISION	D	C	DATE
 146-148 ELTHAM HILL LONDON SE9 5DY t. 020 8294 1000 f. 020 8294 1320 e. general@bailygarner.co.uk			
CLIENT:			
ADDRESS: 59 Witherington Rd London, N5 1PN			
PROJECT: Window Replacement Programme			
TITLE: Existing Windows and Door Schedule			
PURPOSE OF ISSUE: Planning			
SCALE: 1:50 @ A3	D CV	C	DATE 28/09/2023
JOB NO. 35306	DRAWING No. P 004	REVISION REV A	