



External roof area shaded  
showing location of  
proposed condensers


- Notes**
- Do not scale from this drawing...
  - Verify all dimensions on site before commencing work or preparing shop drawings.
  - All errors or discrepancies must be reported to the designer or contract administrator immediately on discovery.
  - This drawing remains the sole copyright of GPM2 Design Ltd. Until such time as an assignable licence is granted.
  - All materials, workmanship and components must comply with the relevant British Standards, codes of practice and any manufacturers instructions.

Contractors should make themselves aware of accredited details and use as appropriate to ensure continuity of insulation and air barrier. Any divergence from accredited details should be noted and continuity of insulation and air barrier maintained.

Positions of Accredited details shown on drgs. marked thus.

Note: Not all positions marked similar positions should use Accredited Detail. Check with Contract Administrator, designer or surveyor if in doubt.

Rev.	Date	Details

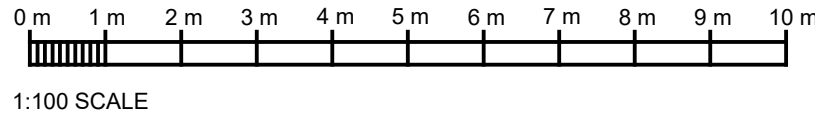

**ARCHITECTURE**  
**GPM2**  
**DESIGN**

ARCHITECTURE & DESIGN  
CHARTERED BUILDING SURVEYORS  
PROJECT MANAGEMENT  
PLANNING & DEVELOPMENT

Office C1 | Clover House  
John Wilson Business Park  
Whitstable | Kent | CT5 3QZ  
t: 01843 266010 e: info@gpm2.co.uk

PROJECT:  
UCL - Medical Sciences and Anatomy & MRC Building

CLIENT:  
UCL Estates  
Gower Street  
London, WC1E 6BT

TITLE:  
Proposed Fourth Floor Floor Plan

DRAWN: JC      DATE: Feb 25      SCALE: 1:100 @ A1

ISSUED FOR: Planning      CHECKED:

DRAWING NO: 397-203      REV: