



1
031 Existing Elevation C
1:100 @ A1



Site Plan 1:250




2
031 Existing Elevation D
1:100 @ A1



3
031 Existing Elevation E
1:100 @ A1

For Planning

Application Boundary

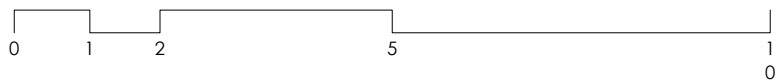

**HUMPHREY KELSEY
ARCHITECTURE**

4 Primrose Hill Studios
Fitzroy Road
London NW1 8TR
T: +44 (0) 7977 454 885
humphrey@humphreykelsey.com

Copyright of Humphrey Kelsey Architecture 2024

Unless indicated below, this drawing is for information only.
Do not scale. Use figured dimensions only. All dimensions to be checked on site.

Issue/Revision	Date	Rev

Project 12 & 13 Primrose Hill Studios

Subject Existing Elevation C, D and E

Scale 1:100

Original Size A1

Date

Drawing No. 352_P_031