




3 Harben Parade

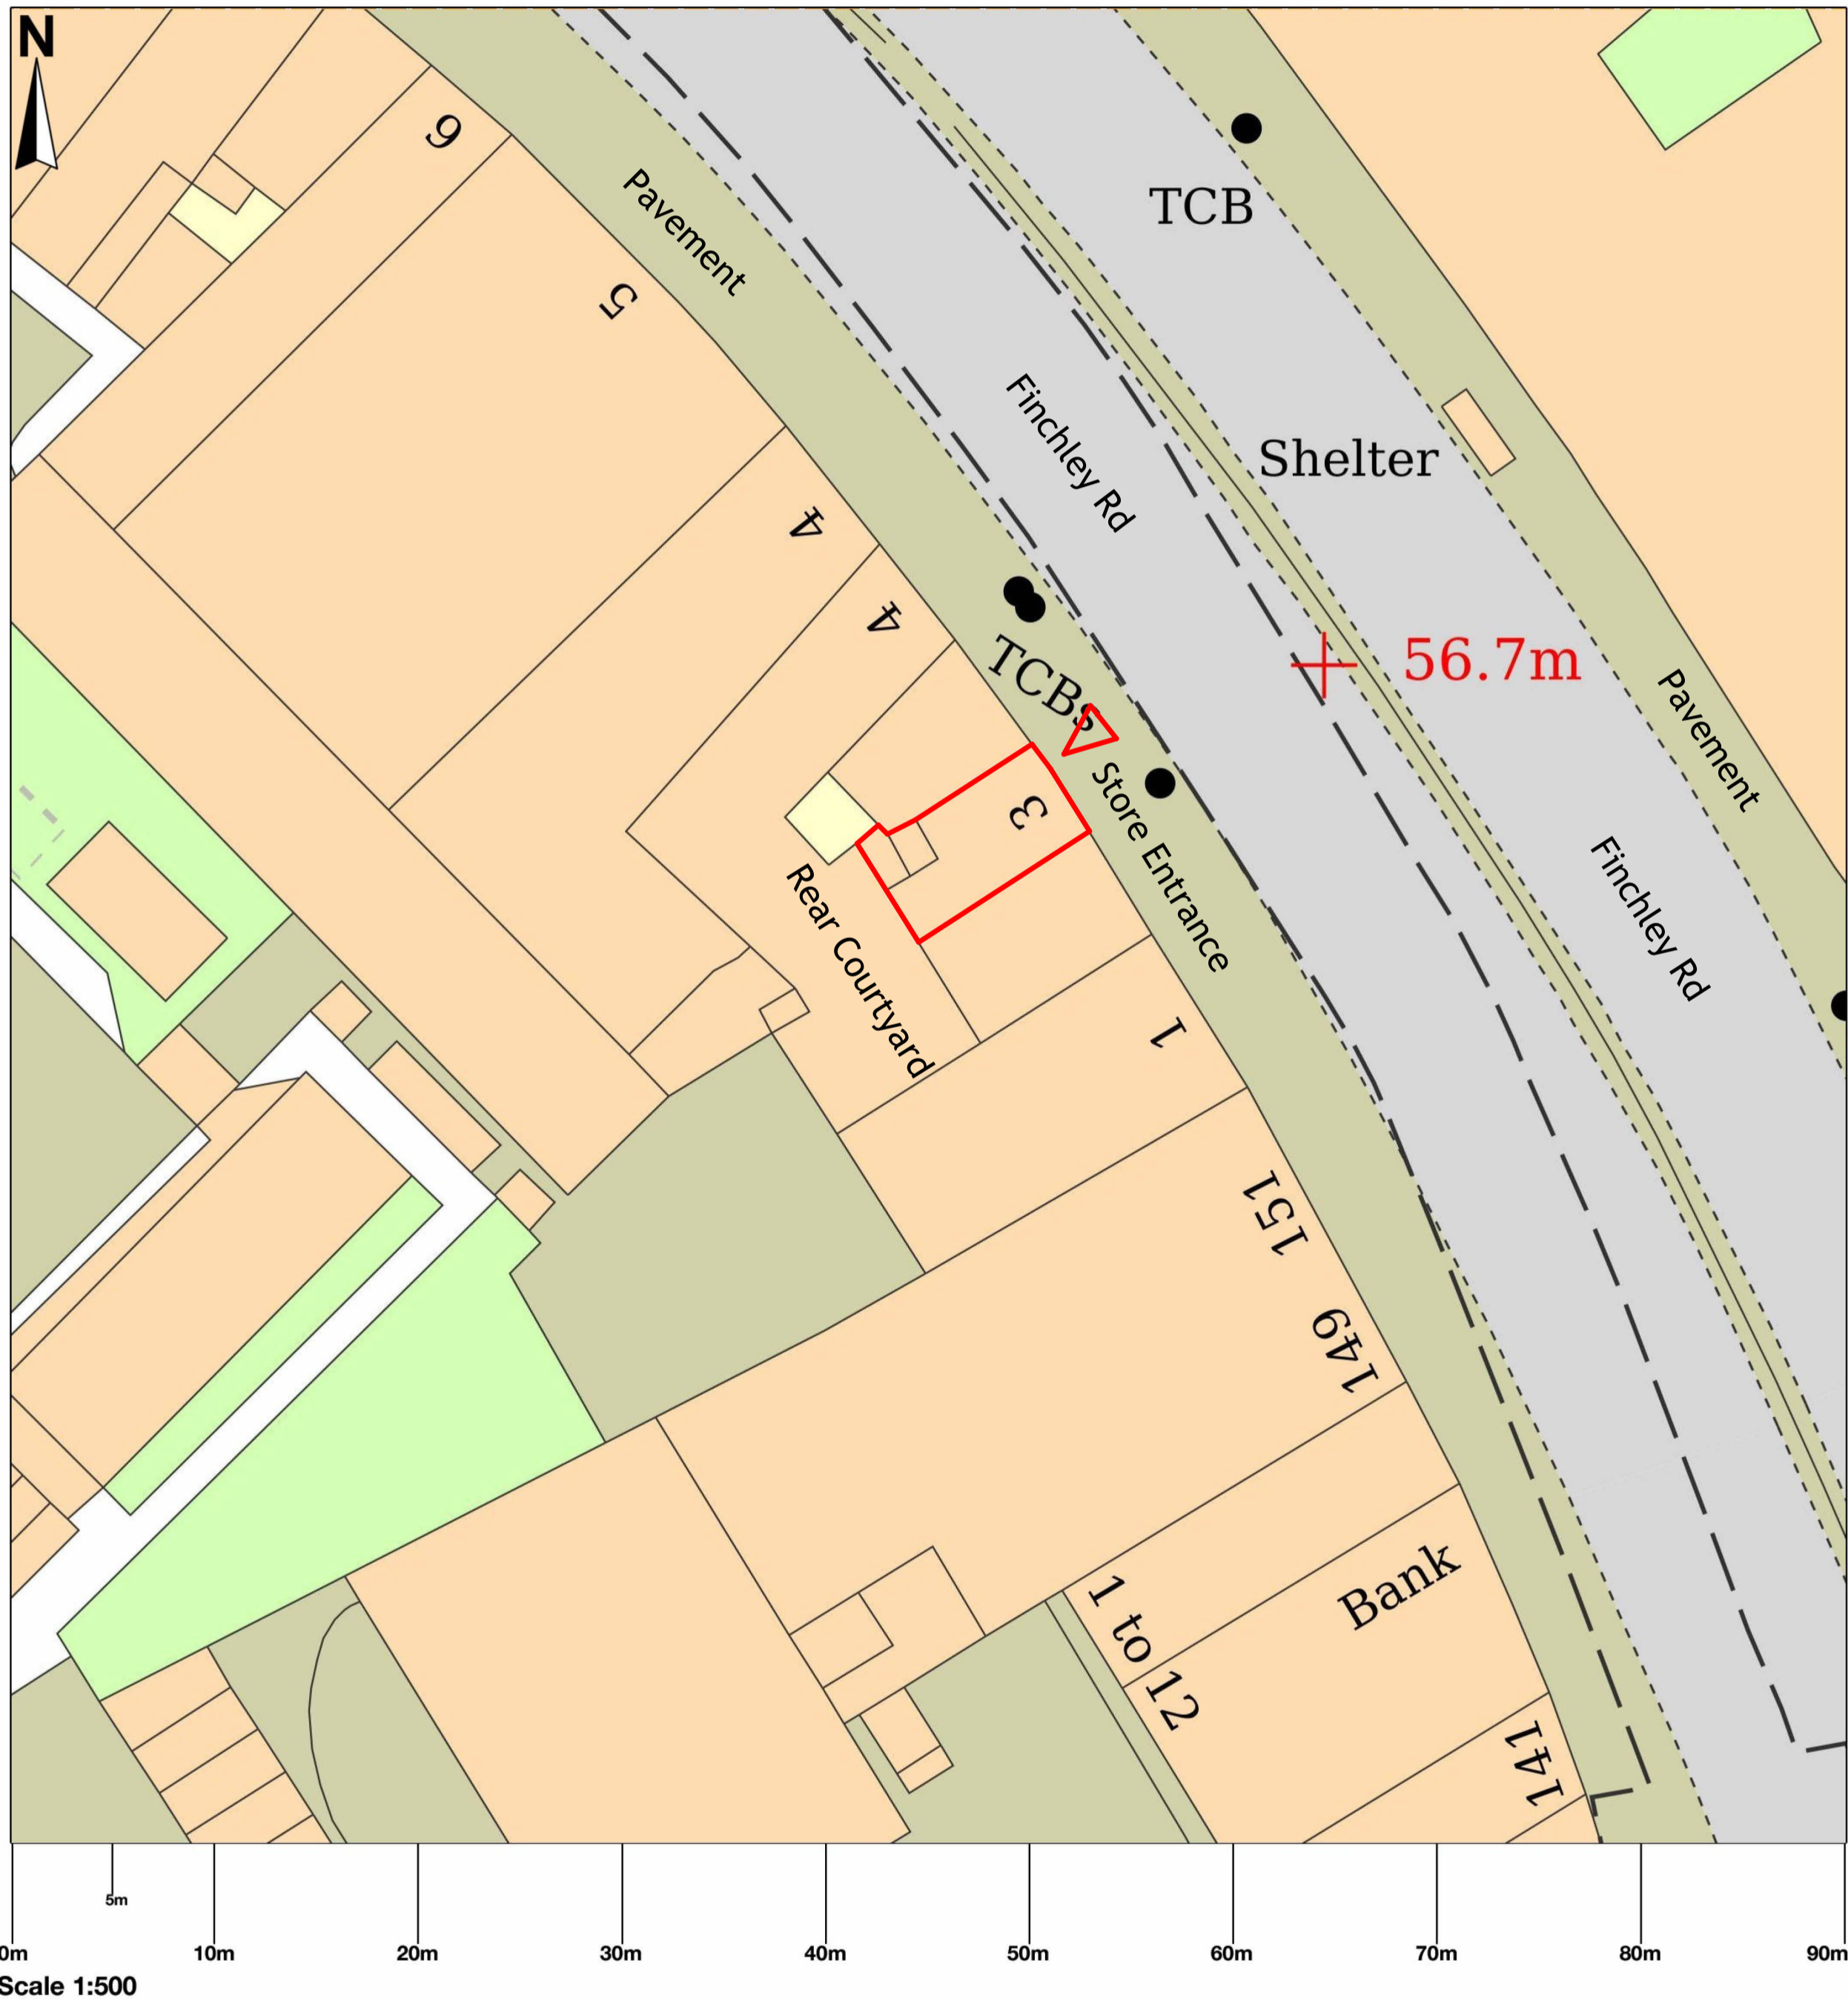


© Crown copyright and database rights 2025 OS 100054135. Map area bounded by: 526539,184356 526629,184446. Produced on 16 April 2025 from the OS National Geographic Database. Supplied by UKPlanningMaps.com. Unique plan reference: b90f/uk/1242870/1668255



- © 2020 Eser Gungor Ltd (UK)
- 1.Do not scale off this drawing. Use figured dimensions only.
 - 2.All dimensions are in millimeters unless otherwise noted.
 - 3.All dimensions to be checked on site.
 - 4.All omissions & discrepancies to be reported to the Architect immediately.
 - 5.Check site conditions prior to commencement of works.
 - 6.This drawing is to be read in conjunction with other consultants & specialists drawings.

Notes:

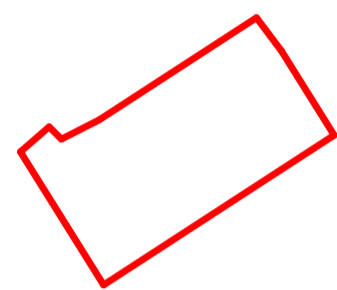

Application Site

REV	DESCRIPTION	BY	DATE
STATUS			
Project Status			
		architecture	
		interior	
		project management	
Formed Lands 56 Forest Court London E11 1PL		tel no: +44 (0)79610 76228 info@formedlands.com www.formedlands.com	
PROJECT NAME:			
Project Name			
DRAWING NO:			
P100			
TITLE:			
Site Plan			
SCALE AT A3:			
DATE	DRAWN	CHECKED	
03/31/22	Author	Checker	
PROJECT NO:			
Project Number			