



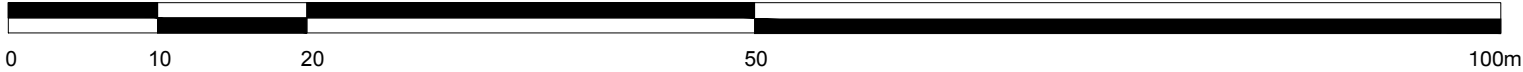

01 SITE PLAN
00A-002 SCALE 1:500

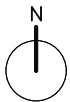

1:500 scale bar

DRAWING SCALED TO A3 SHEET	STATUS: PLANNING	REVISION: /	DESCRIPTION: ISSUED FOR PLANNING	DATE: 04/2025	PROJECT ADDRESS: 38D DELANCEY STREET, LONDON NW1 7NH		
					DRAWING TITLE: SITE PLAN		SCALE: 1:500 at A3
					DRAWING NO.: P0113_00A_002	REVISION: /	DATE: 04/2025