


3000_PROPOSED RETROSPECTIVE APPLICATION

LBMV architects Luigi Montefusco Ltd 72 Haverstock Hill NW3 2BE London M+44 (0) 7837344073 T+44 (0) 207 483 3880	DRAWINGS STATUS		DRAWN		CHECKED		GENERAL NOTE - This drawing should be removed from currency immediately when a revised version is issued. - All dimensions to be checked on site by the contractor. Discrepancies to be reported before proceeding with the works. - This drawing is copyrighted. - All dimensions in mm's. LEGEND	</	
--	-----------------	--	-------	--	---------	--	--	----	--

PROPOSED LOWER GROUND FLOOR PLAN - PROPOSED LIGHTING LAYOUT

SCALE 1:100

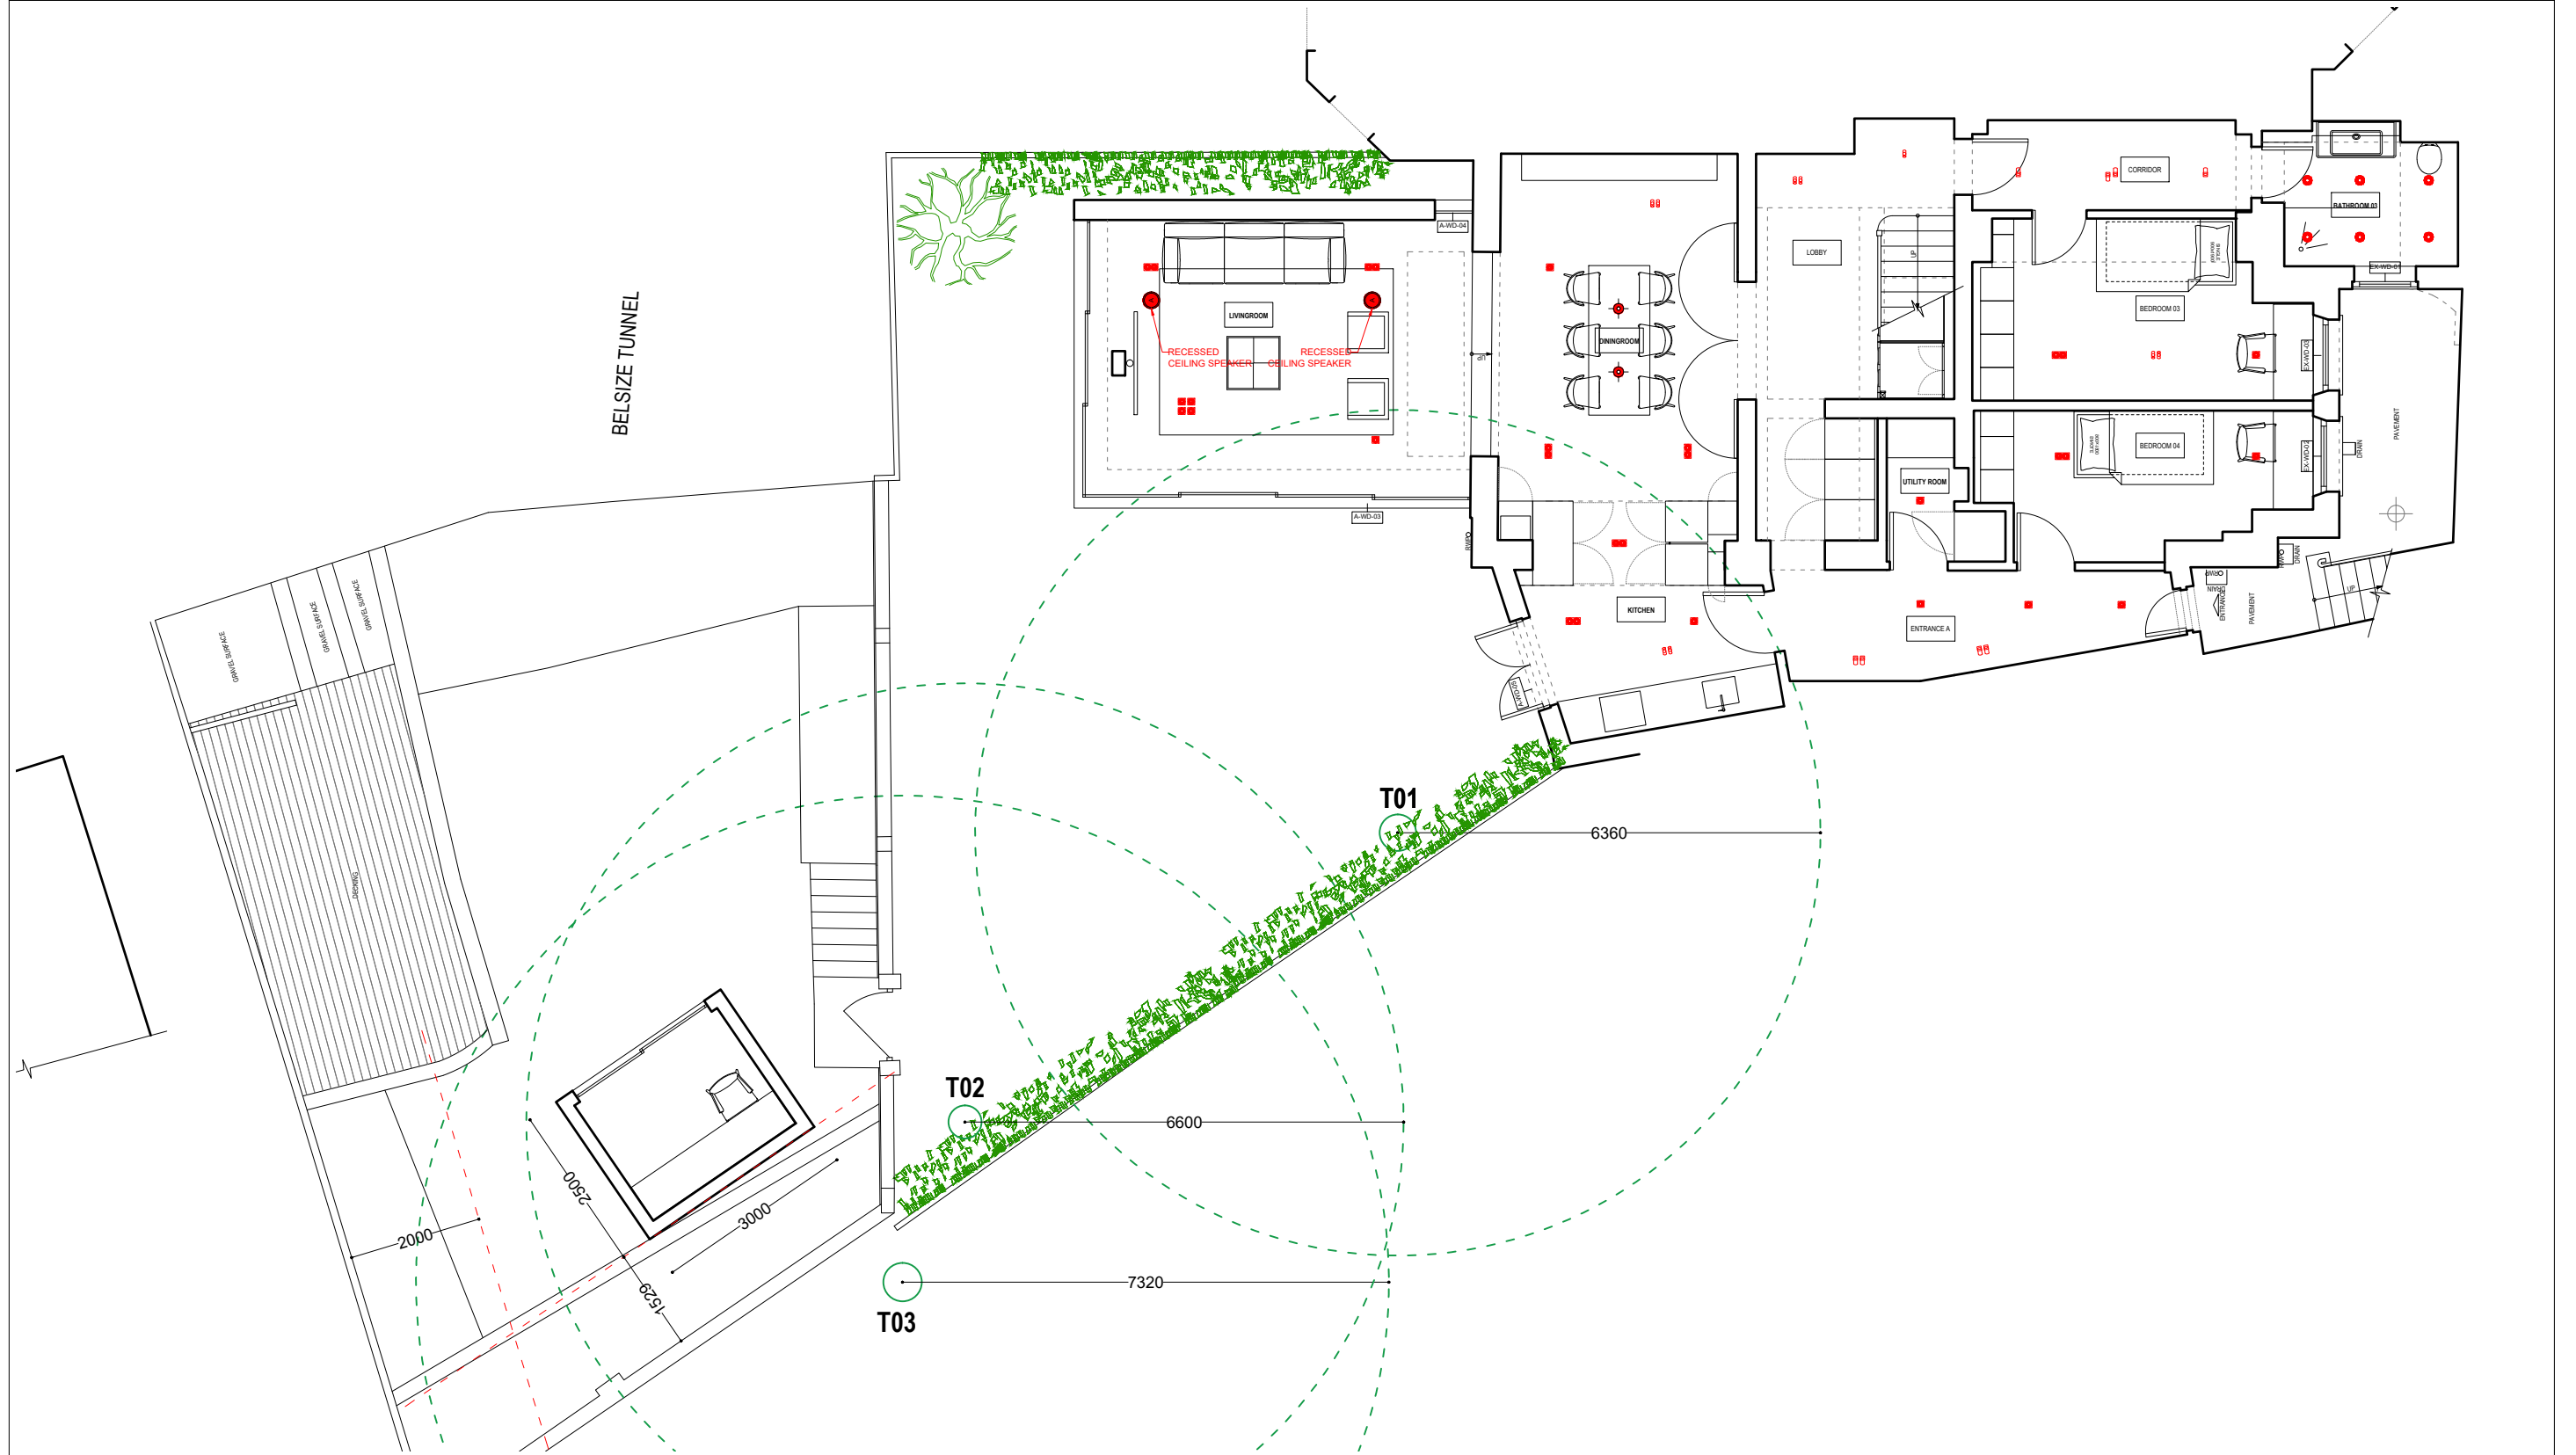

LBMV architects

Luigi Montefusco Ltd
72 Haverstock Hill
NW3 2BE London
M+44 (0) 7837344073
T+44 (0) 207 483 3880

DRAWINGS STATUS
PLANNING PERMISSION

A3

DRAWN
UG - CA

CHECKED
LM

PROJECT TITLE
REAR EXTENSION

DATE	06.02.2018
------	------------

SCALE
1:100@A3

12 Lyndhurst Gardens
NW3 5NR

DRAWING TITLE


PROPOSED LOWER
GROUND FLOOR PLAN -
LIGHTING LAYOUT

JOB NO
0066

DRAWING NO	A3001
------------	-------


1	GENERAL NOTE - This drawing should be removed from currency immediately when a revised version is issued. - All dimensions to be checked on site by the contractor. Discrepancies to be reported before proceeding with the works. - This drawing is copyrighted. - All dimensions in mm's.
---	---

LEGEND

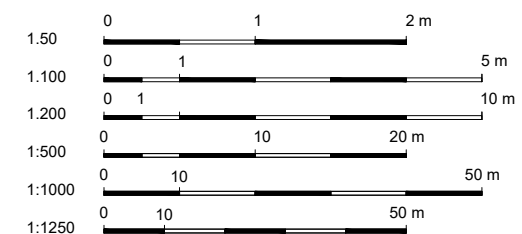[illegible]

PROPOSED GROUND FLOOR PLAN - PROPOSED LIGHTING LAYOUT

SCALE 1:100

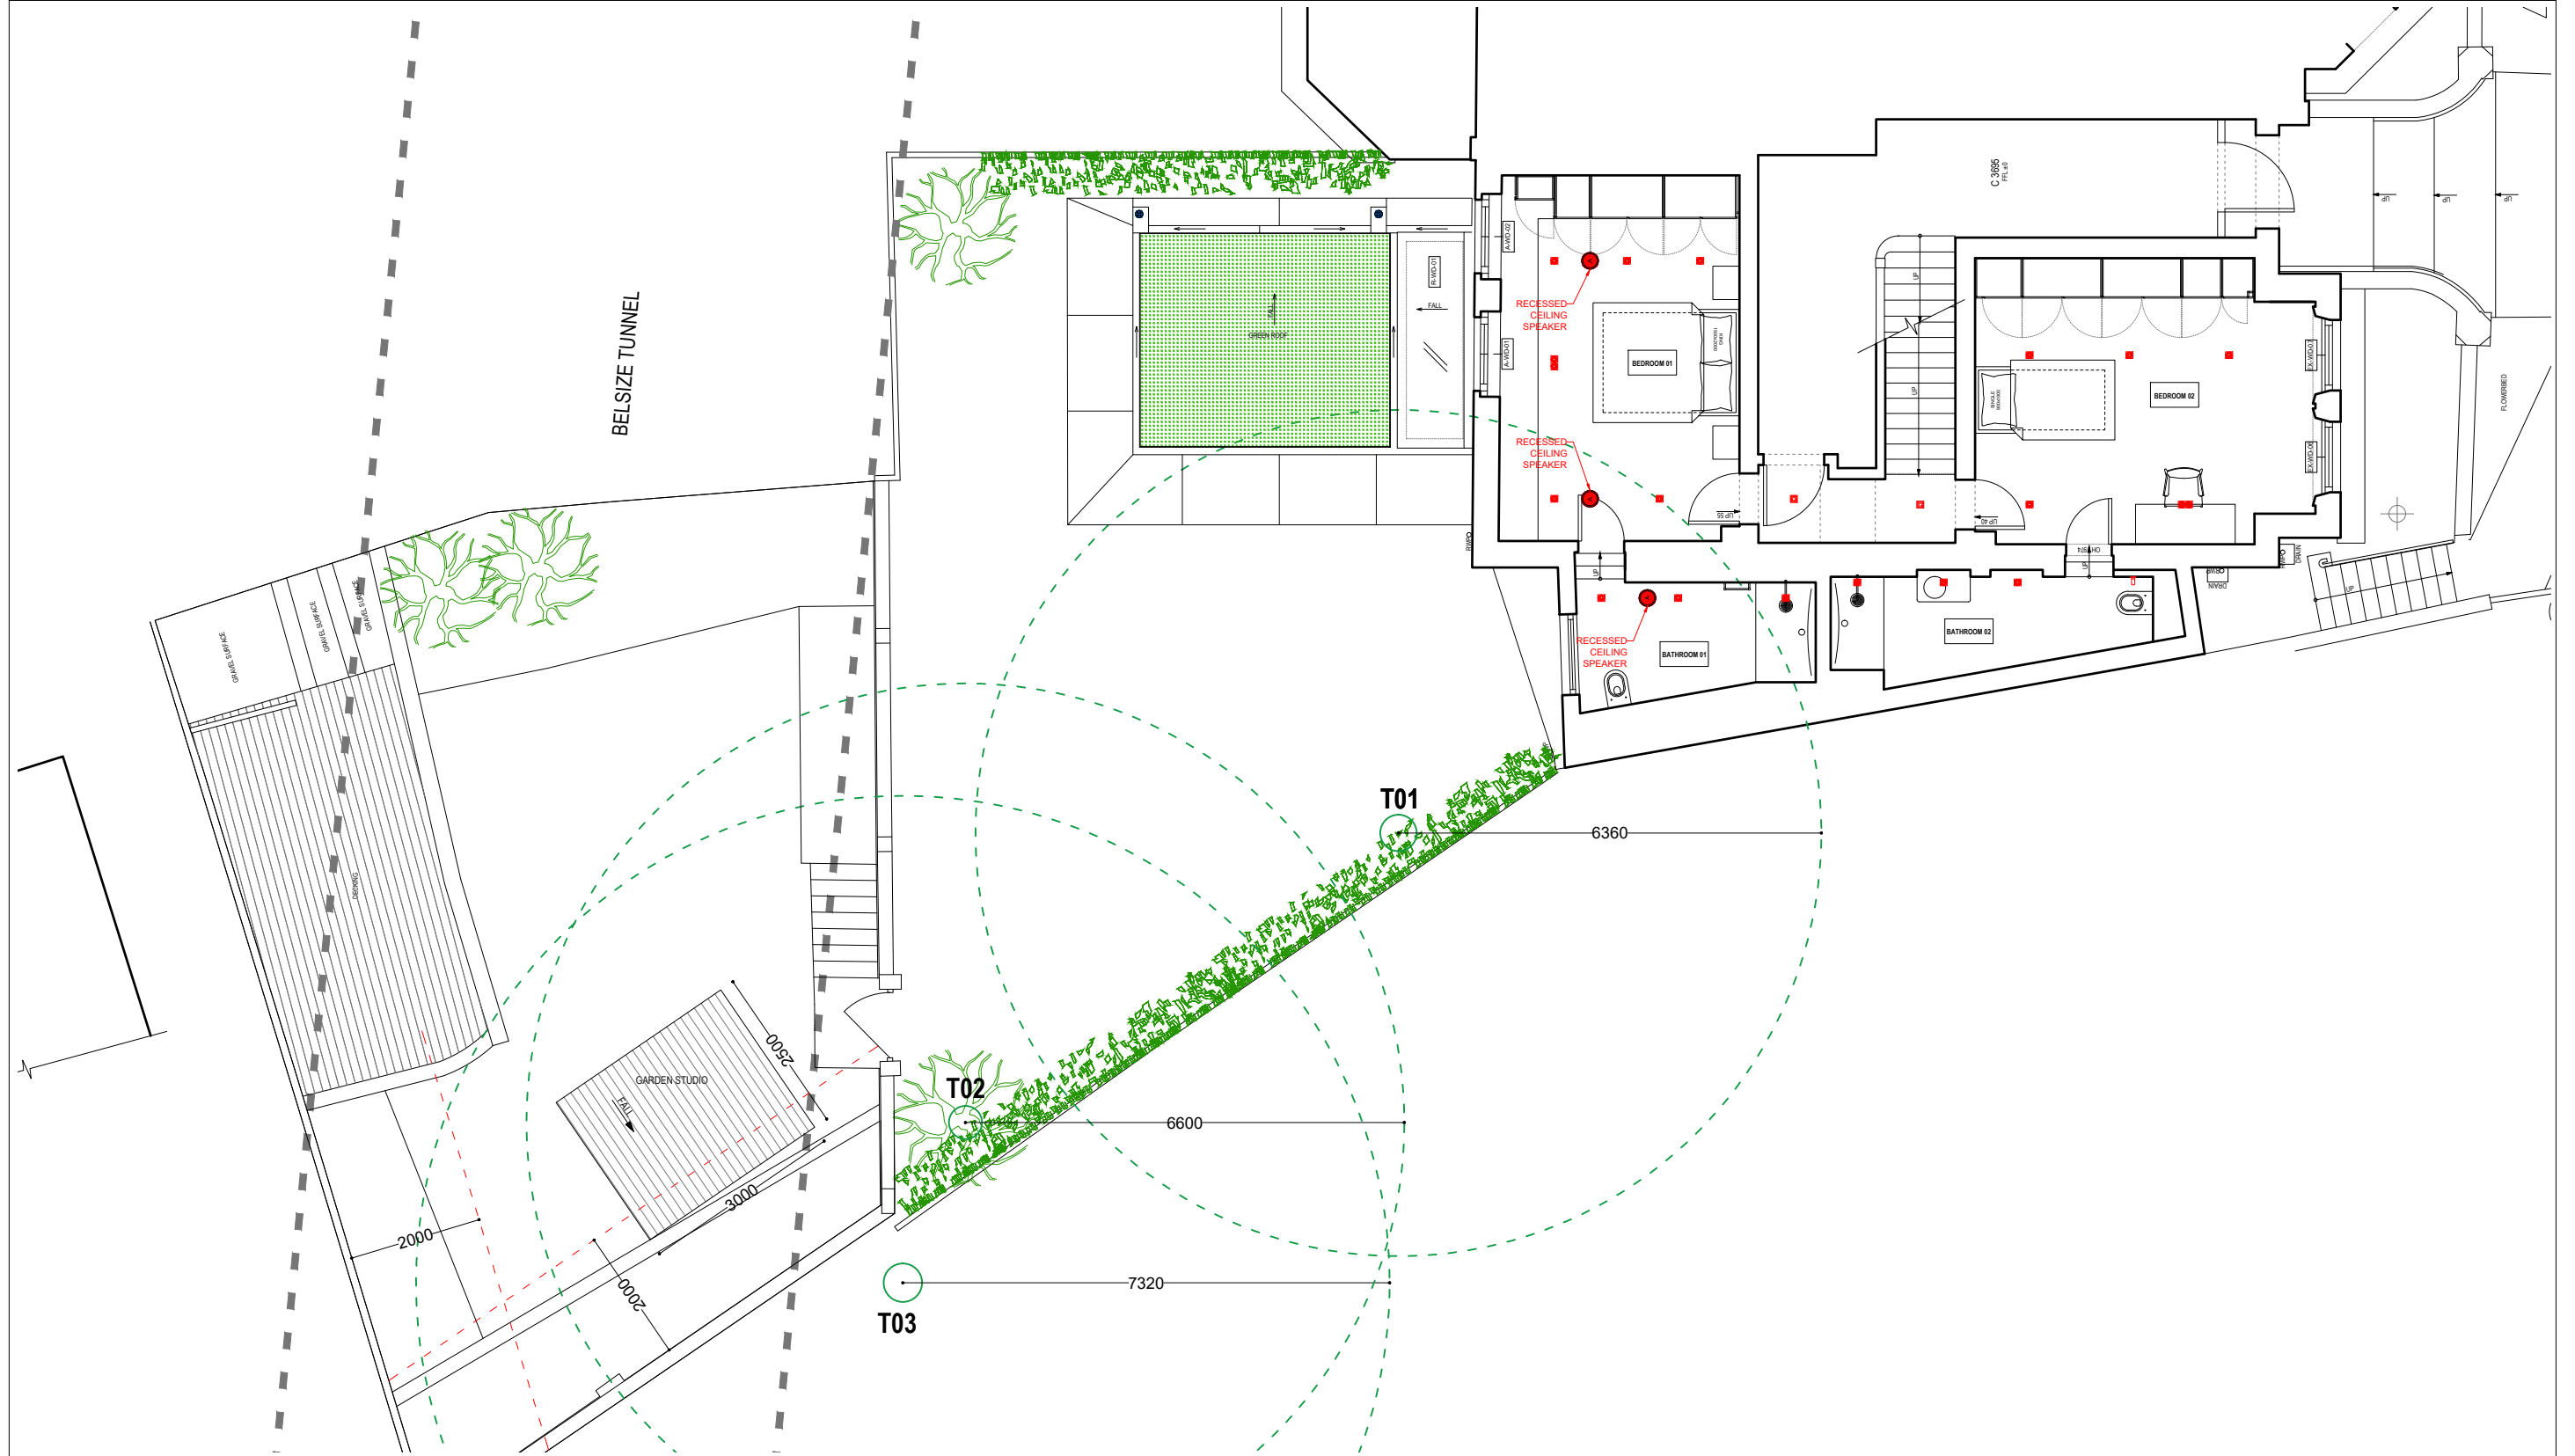

LBMV architects

Luigi Montefusco Ltd
72 Haverstock Hill
NW3 2BE London
M+44 (0) 7837344073
T+44 (0) 207 483 3880

DRAWINGS STATUS
PLANNING PERMISSION

A3

DRAWN
UG - CA

LM

SCALE
1:100@A3



GROUND FLOOR
LAYOUT

JOB NO
0066

DRAWING NO	A3002
------------	-------

R	GENERAL NOTE - This drawing should be removed from currency immediately when a revised version is issued. - All dimensions to be checked on site by the contractor. Discrepancies to be reported before proceeding with the works. - This drawing is copyrighted. - All dimensions in mm's.

	LEGEND
--	--------

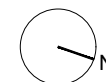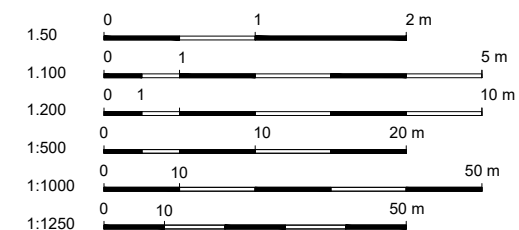[illegible]

LBMV architects

Luigi Montefusco Ltd
72 Haverstock Hill
NW3 2BE London
M+44 (0) 7837344073
T+44 (0) 207 483 3880

DRAWINGS STATUS	
PLANNING PERMISSION	A3

PROJECT TITLE	
REAR EXTENSION	

12 Lyndhurst Gardens
NW3 5NR


DRAWN	CHECKED
UG - CA	LM

DATE	SCALE
06.02.2018	1:20@A3

DRAWING TITLE	
PROPOSED PANELLING UNDER THE STAIR	

JOB NO	DRAWING NO
0066	A3003




GENERAL NOTE
- This drawing should be removed from currency immediately when a revised version is issued.
- All dimensions to be checked on site by the contractor. Discrepancies to be reported before proceeding with the works.
- This drawing is copyrighted.
- All dimensions in mm's.

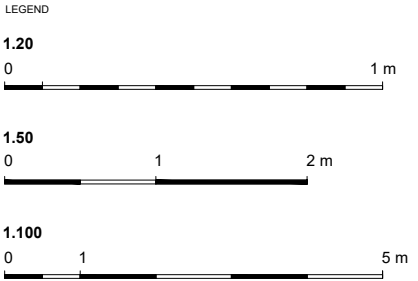

REV	DESCRIPTION	DATE	NAME

PROPOSED PANELLING UNDER THE STAIR

SCALE 1:20

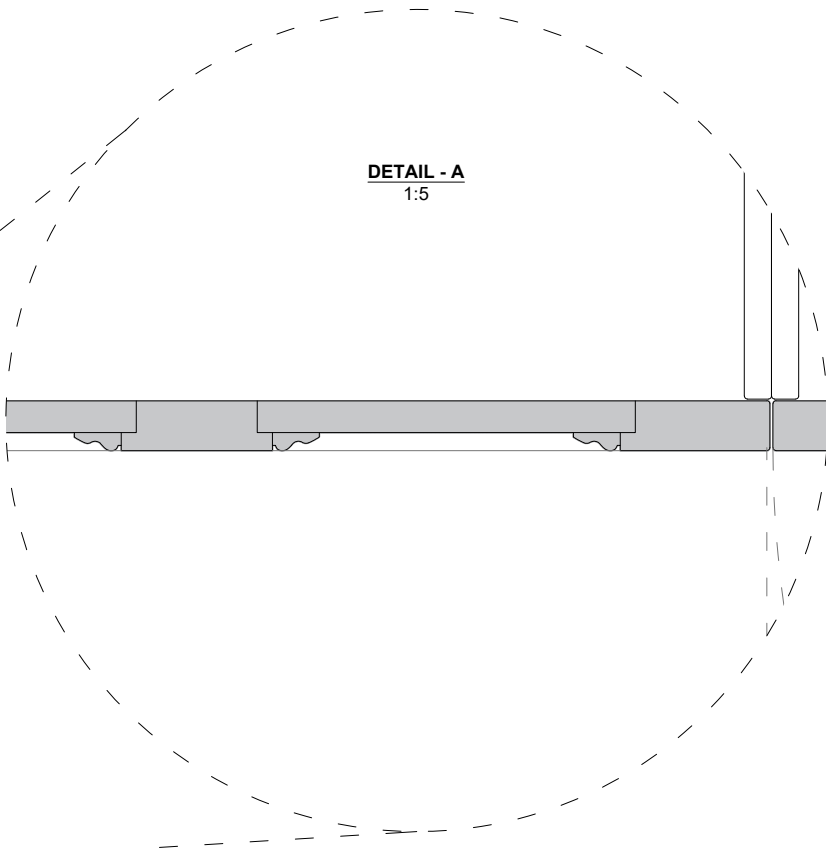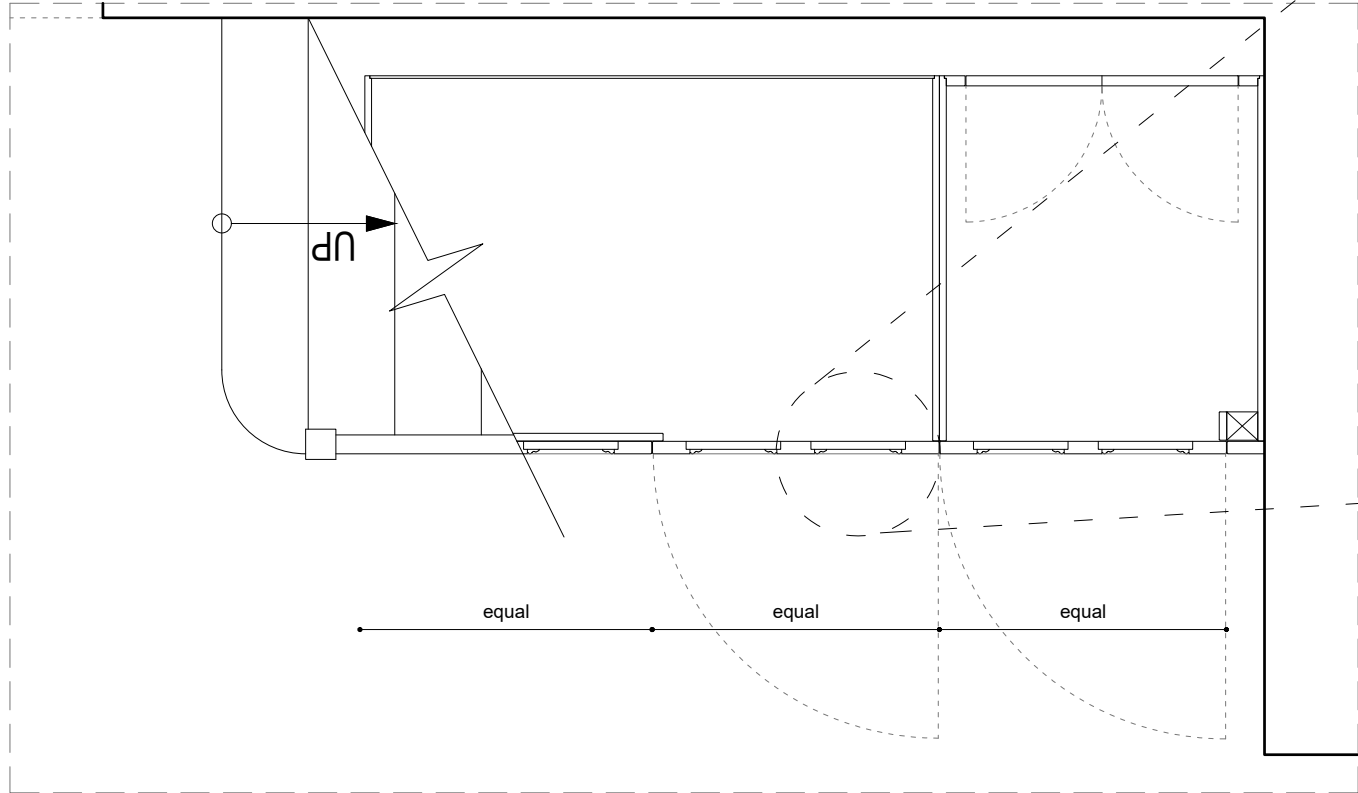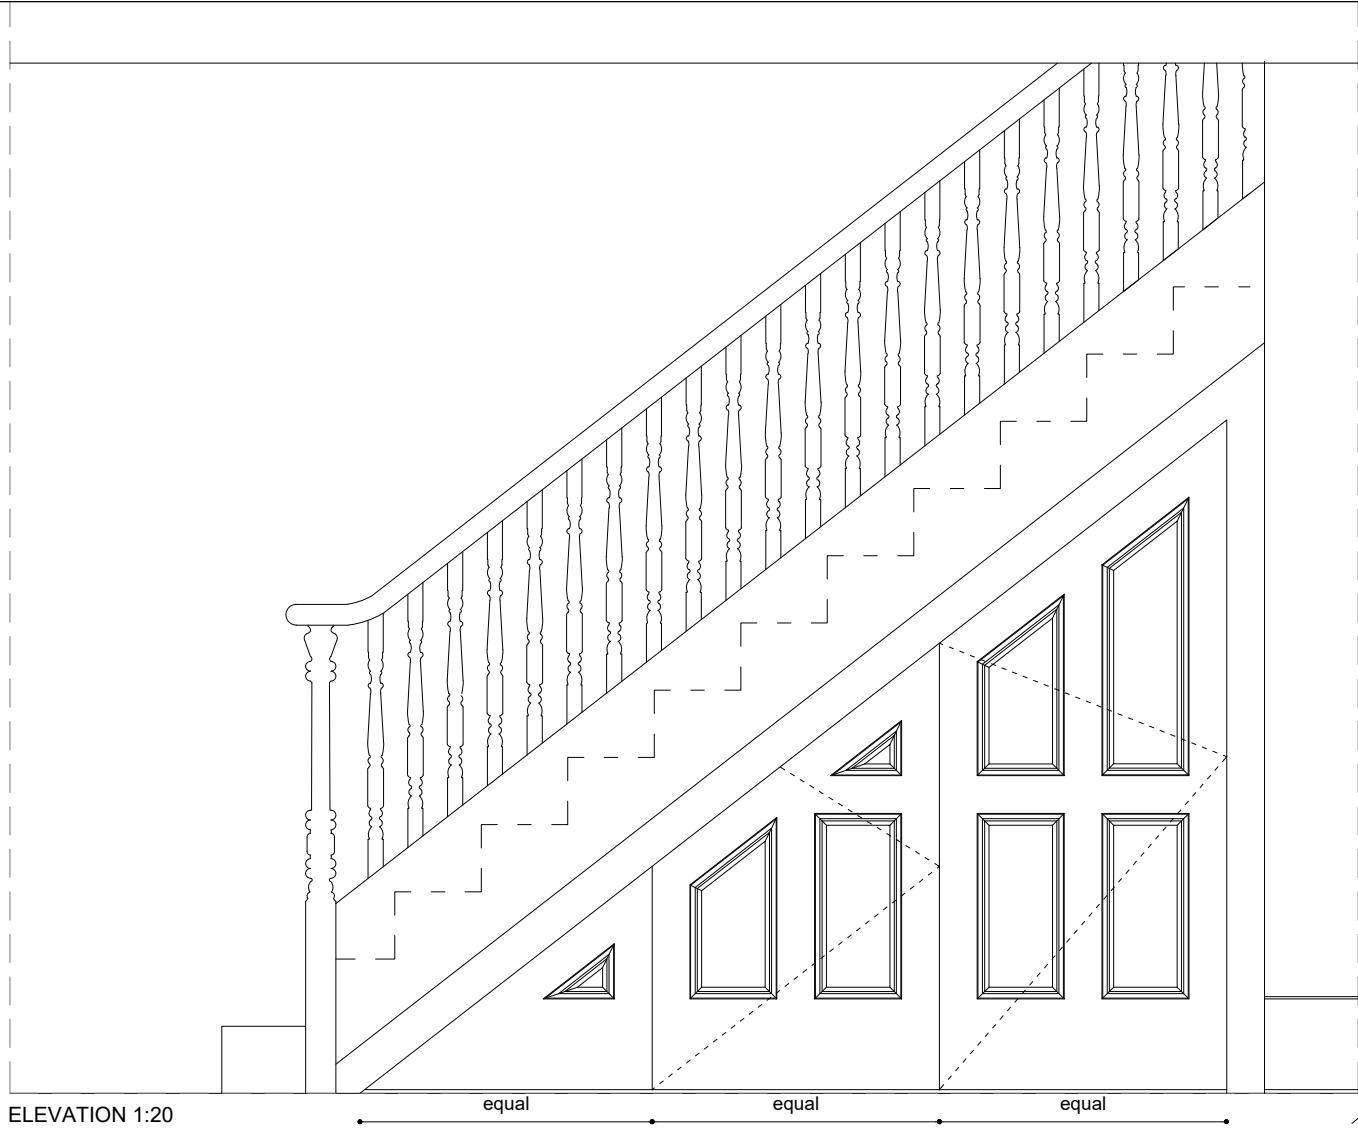

Luigi Montefusco Ltd
72 Haverstock Hill
NW3 2BE London
M+44 (0) 7837344073
T+44 (0) 207 483 3880

DRAWINGS STATUS PLANNING PERMISSION	A3
---	-----------

PROJECT TITLE
REAR EXTENSION

12 Lyndhurst Gardens
NW3 5NR

DRAWN UG - CA	CHECKED LM
------------------	---------------

DATE	SCALE
06.02.2018	1:50@A3

DRAWING TITLE

PROPOSED EXPOSED
CEILING VAULTS

JOB NO 0066	DRAWING NO A3004
----------------	---------------------

GENERAL NOTE

- This drawing should be removed from currency immediately when a revised version is issued.
- All dimensions to be checked on site by the contractor. Discrepancies to be reported before proceeding with the works.
- This drawing is copyrighted.
- All dimensions in mm's.




LEGEND




REV	DESCRIPTION	DATE	NAME

PROPOSED EXPOSED CEILING VAULTS

SCALE 1:50

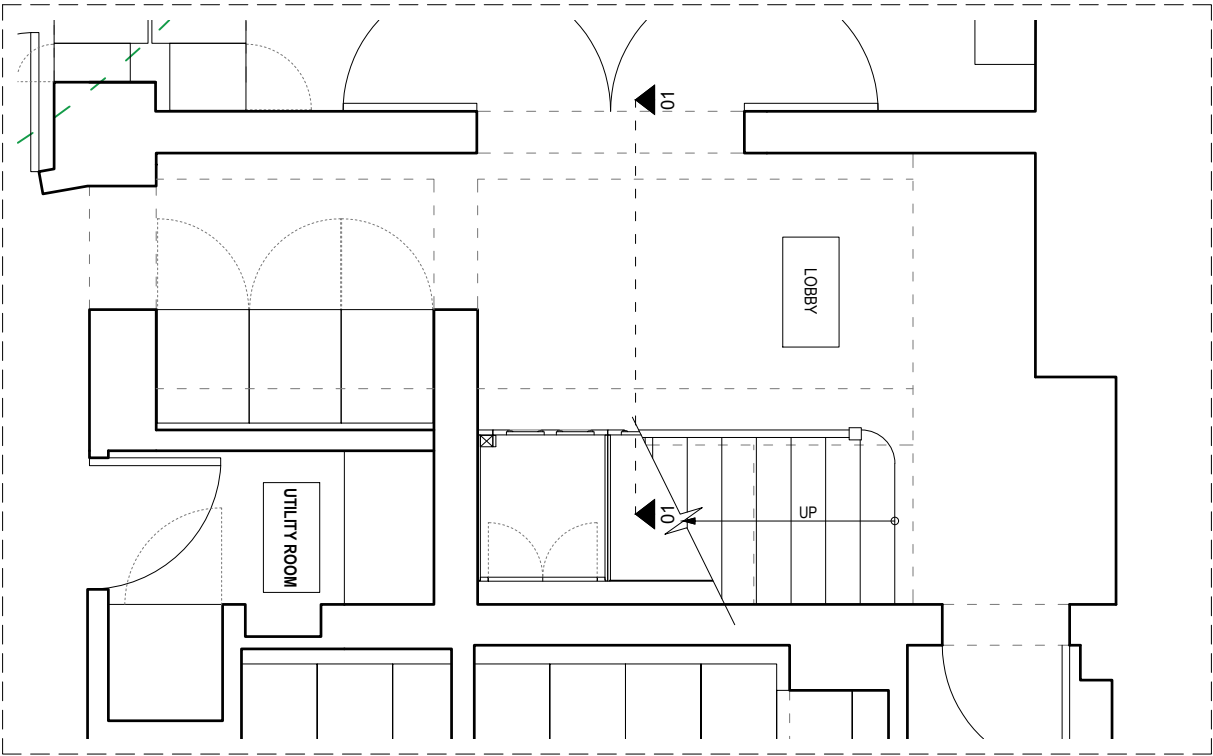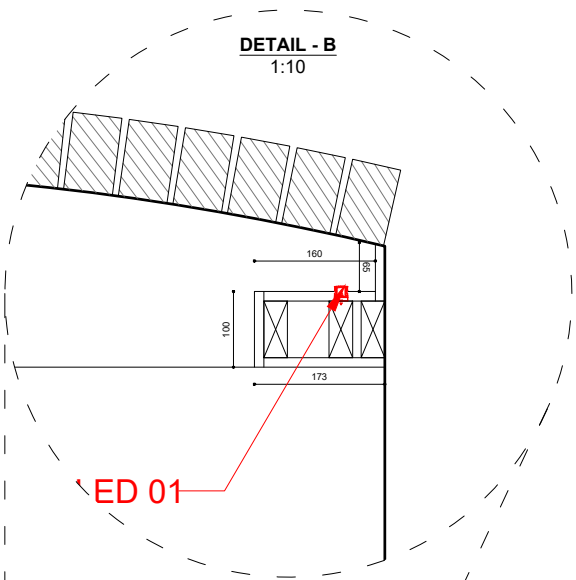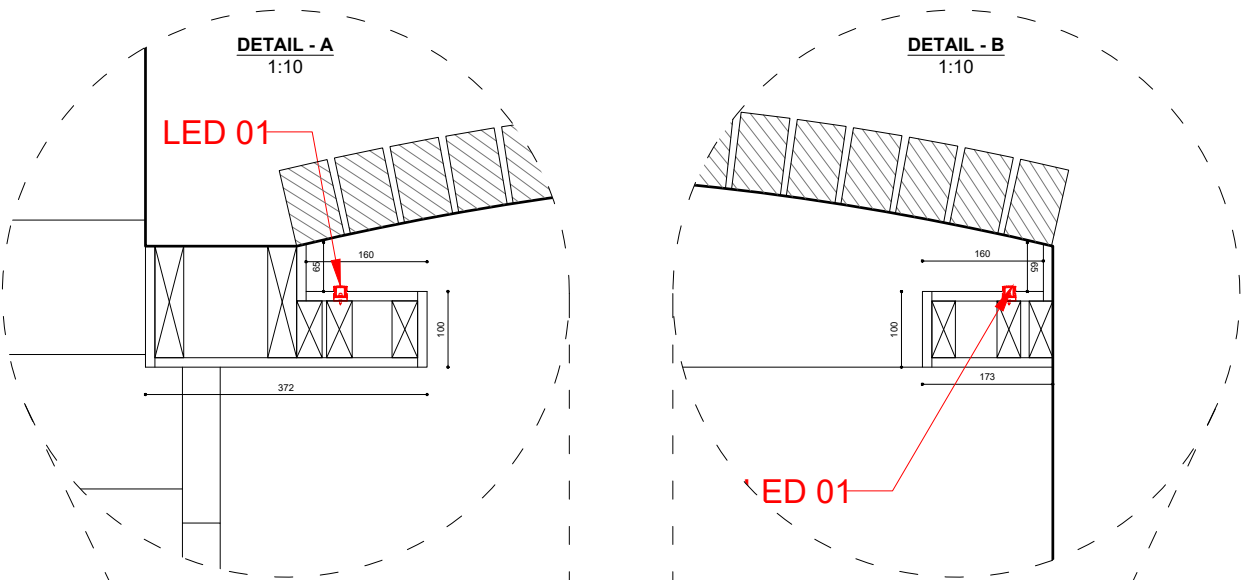

PLAN 1:50

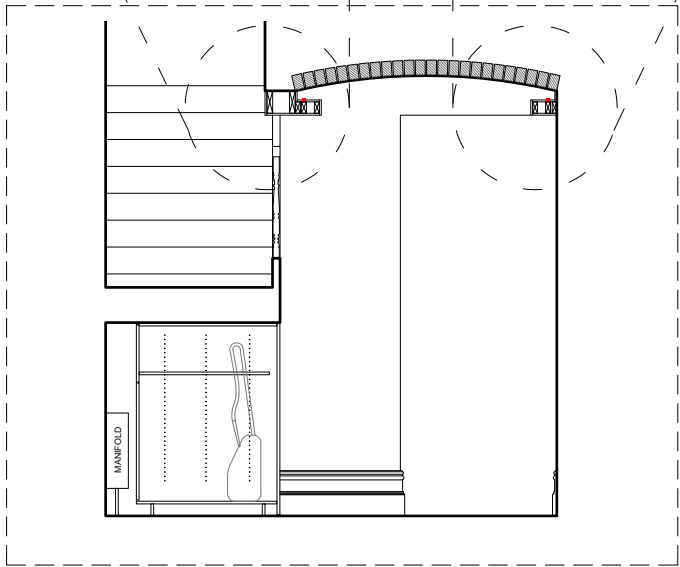

SECTION 1:50

LBMV architects

Luigi Montefusco Ltd
72 Haverstock Hill
NW3 2BE London
M+44 (0) 7837344073
T+44 (0) 207 483 3880

DRAWINGS STATUS
PLANNING PERMISSION

A3

PROJECT TITLE
REAR EXTENSION

12 Lyndhurst Gardens
NW3 5NR

DRAWN
UG - CA

CHECKED
LM

DATE
06.02.2018


SCALE
1:50@A3

DRAWING TITLE
PROPOSED TIMBER
HANDRAIL

JOB NO
0066

DRAWING NO
A3005


GENERAL NOTE
- This drawing should be removed from currency immediately when a revised version is issued.
- All dimensions to be checked on site by the contractor. Discrepancies to be reported before proceeding with the works.
- This drawing is copyrighted.
- All dimensions in mm's.

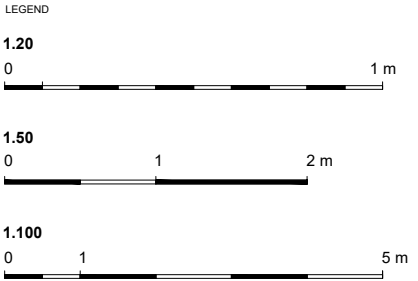


REV	DESCRIPTION	DATE	NAME

PROPOSED TIMBER HANDRAIL


SCALE 1:50

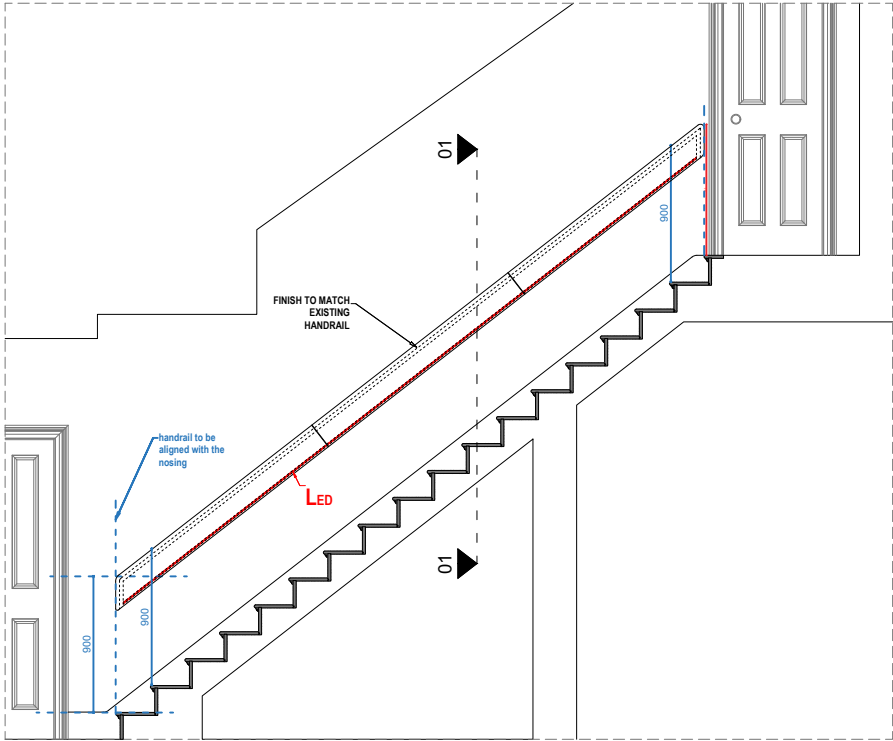

ELEVATION 1:50

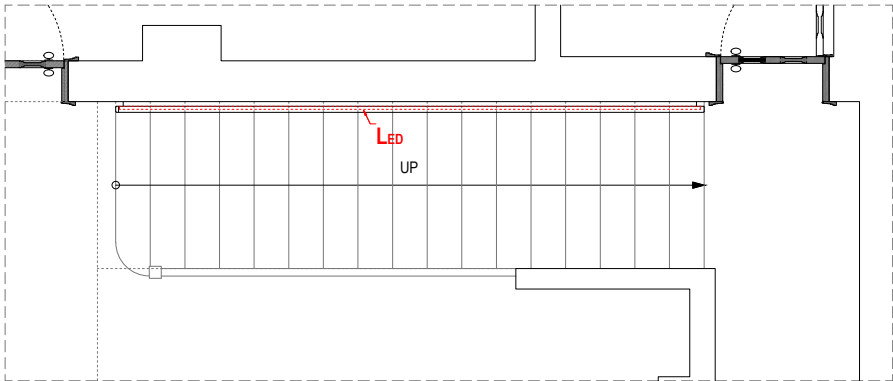

PLAN 1:50

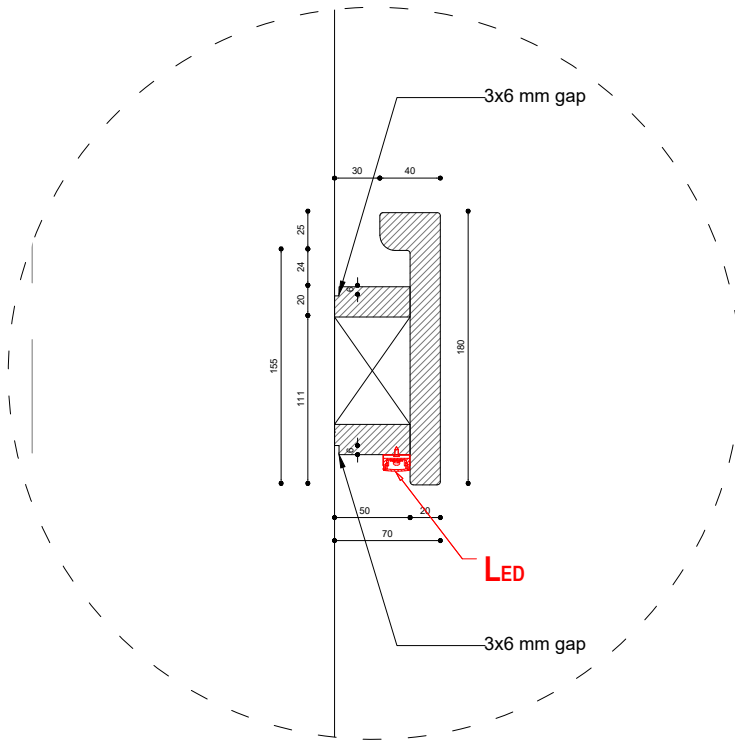

SECTION 01 1:5