




I Proposed Front Elevation  
Scale: 1:25

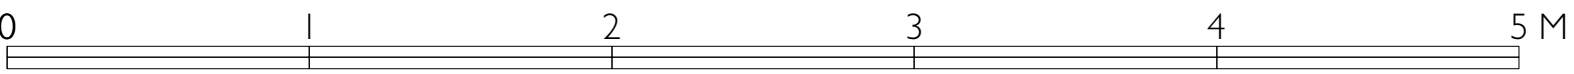

**FREEFORM** ARCHITECTS  
ARCHITECTS + DESIGNERS

92 Claxton Grove  
London W6 8HE  
Tel: 07909531830  
Email: richard@freeformarchitects.com

**GENERAL NOTES**

All dimensions are in millimetres  
All dimensions to be checked on site  
Any discrepancies to be reported to the architect immediately  
This drawing forms part of a Planning Application Package and must be used for Planning purposes only.  
Refer to structural engineers drawings and specifications for all structural elements.  
© FREEFORM ARCHITECTS

**Project Name:**  
106 Great Russell Street, London, WC1B 3NB

**Client:** Artemede

All dimensions are in millimetres  
All dimensions to be checked on site

**Drawing name:**  
Proposed Front Elevation

**Date:**  
Feb 2025

**Scale:** Sheet Size A1  
1:25

**Job no:**  
24-FFA-004

**Revision:**  
A

**Drawing no:**  
GA\_EL\_007

**Drawn by:**  
RDL

**Planning Level**  
from an outline survey