




1 EXISTING FRONT ELEVATION
Scale 1:50 at A3 / 1:25 at A1



1 EXISTING REAR ELEVATION
Scale 1:50 at A3 / 1:25 at A1

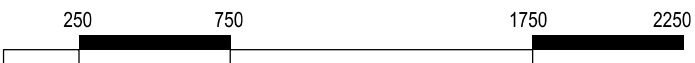

FOR PLANNING APPLICATION

<div>COMMON GROUND WORKSHOP</div> <div>COPYRIGHT AND NOTES</div> <div>DO NOT SCALE FROM THIS DRAWING. ALL DIMENSIONS TO BE VERIFIED ON SITE BY CONTRACTOR PRIOR TO COMMENCEMENT OF ANY SHOP DRAWINGS AND ANY WORKS ON SITE. REPORT ALL DISCREPANCIES TO THE ARCHITECT IMMEDIATELY.</div> <div>THIS DRAWING IS TO BE READ IN CONJUNCTION WITH ALL RELATED ARCHITECT/ENGINEERS DRAWINGS/DETAILS AND ALL OTHER RELEVANT INFORMATION.</div>	<div>COMMON GROUND WORKSHOP LTD</div> <div>The Common E2</div> <div>53 Old Bethnal Green Rd, London, E2 6QA</div> <div>T 077 65257123</div> <div>info@commongroundworkshop.co.uk</div> <div>www.commongroundworkshop.co.uk</div>	AMENDMENTS				CONSULTANT(S)	ADDITIONAL NOTES:	CLIENT(S)	PROJECT	DRAWING TITLE(S)	SCALE	DRAWN	CHECKED								
		REV	DATE	DESCRIPTION	BY	Project Manager: -	All dimensions in MM unless otherwise stated.				This drawing is issued in DWG format: this is an uncontrolled version issued to enable the recipient to prepare their own drawings for which they are solely responsible. It is based on background information current at the time of issue. No liability is accepted for any such alterations or omissions or discrepancies arising out of changes to such background information which occurs after it is issued.	Contractor and Sub-Contractors to site measure and confirm all dimensions before fabricating and constructing built elements. Where discrepancies found, Contractor/ Sub-Contractor to inform Design Team.	PROJECT NUMBER	DATE	REVISION						
		A	31.10.2024	DRAFT - FOR TECHNICAL STAGE	MS	Structural Engineer: -	This drawing is to be read in conjunction with all relevant documents.									CGW-MMH-0185	JULY 2024	A			
						MEP Services Engineer: -	This drawing is to be read in conjunction with all Engineer's drawings. Contractor to provide Structural Engineering/ design.												CGW-MMH-PA-A-1010		
						Planning Consultant: -	Do not scale from this drawing.														
				Daylight / Sunlight Consultant: -	Report any errors, contradictions, & omissions to the architect as soon as possible.																
				Cost Consultant: -																	