


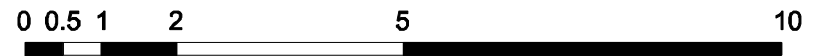

DATUM LINE: 6.82M

MATERIALS:

- 1 White render
- 2 London Stock brick
- 3 White painted softwood windows
- 4 Slate tile
- 5 Clay chimney pot
- 6 White render cornice detail
- 7 White render window surround
- 8 Conservation roof light
- 9 Black wrought iron balustrade
- 10 Crittall metal window / door - Black



kingconroyarchitects

ARCHITECTURE URBAN DESIGN PLANNING INTERIORS

spur house 3rd floor 14 morden road london SW19 3BJ

t: +44 (0) 20 8417 1011 f: +44 (0) 8707 120 187 w: www.kingconroy.com

client :

G & K BULANI

30 St. Mark's Crescent
London
NW1 7TU

consultant 1 :

CROFT STRUCTURAL ENGINEERS

Clock House Mews
Rear of 60 Saxon Road
London
SE26 6EH

consultant 2 :

RSK ENVIRONMENT LTD

18 Frogmore Road
Hemel Hempstead
HPS 9RT

key plan :

revisions / notes :

A : Window added to No. 29
B : Wrought iron railings added

29.08.13
04.10.13

PROJECT TITLE : REMODELLING OF PROPERTY

ADDRESS : 30 ST. MARK'S CRESCENT, LONDON. NW1 7TU

DRAWING TITLE : PROPOSED REAR ELEVATION

SCALE : 1:100

DATE : 22.07.13

DRAWN : AN

CHECKED : JK

STATUS : PLANNING

drawing number :

12018 | PL20 | 202 B

project reference drawing series series number

revision : A3 SHEET