




Front Elevation



Part Rear Elevation



Rear Elevation

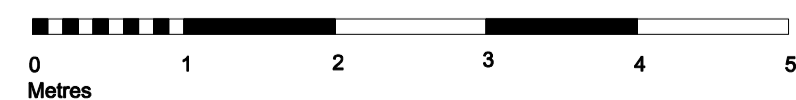

REVISIONS
CLIENT

JOB TITLE

**PAKENHAM ARMS,
1 PAKENHAM STREET,
LONDON WC1X 0LA**

DRAWING TITLE
**Elevations
Survey as Existing**

SCALE 1:50	DATE Sept 2013	DRAWN SCM
----------------------	--------------------------	---------------------

BRILL ■ OWEN
CHARTERED ARCHITECTS
Grove House, 2B Lichfield Grove, London N3 2JP
Telephone: 020 8349 0037 Fax: 020 8349 0092
E-mail: architects@brillowen.co.uk

13 808	Sur 07
---------------	---------------