


-----  
Denotes elements to be demolished



Front Elevation (From Calthorpe Street)



Part elevation (From Pakenham Street)

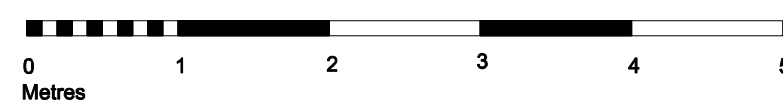

REVISIONS  
CLIENT

JOB TITLE

**PAKENHAM ARMS,  
1 PAKENHAM STREET,  
LONDON WC1X 0LA**

DRAWING TITLE  
**Front Elevations  
Proposed Demolitions**

SCALE 1:50 @ A1	DATE Feb 2014	DRAWN SCM
--------------------	------------------	--------------

**BRILL ■ OWEN**  
CHARTERED ARCHITECTS  
Grove House, 2B Lichfield Grove, London N3 2JP  
Telephone: 020 8349 0037 Fax: 020 8349 0092  
E-mail architects@brillowen.co.uk

13 808 B P 08