




Front Elevation




Part Rear Elevation



Rear Elevation



 Denotes new-build

REVISIONS
CLIENT

JOB TITLE
**PAKENHAM ARMS,
1 PAKENHAM STREET,
LONDON WC1X 0LA**

DRAWING TITLE
**Elevations
As Proposed**

SCALE 1:50@A1	DATE Feb 2014	DRAWN SCM
------------------	------------------	--------------

BRILL OWEN
CHARTERED ARCHITECTS
Grove House, 2B Lichfield Grove, London N3 2JP
Telephone: 020 8349 0037 Fax: 020 8349 0092
E-mail architects@brillowen.co.uk

13 / 808 B P 19

