


01 Existing Roof Plan  
 Scale 1 : 100 @ A1 / 1 : 200 @ A3

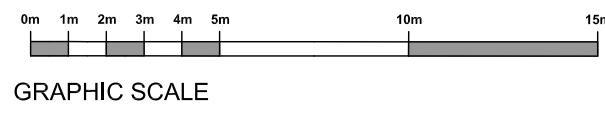

**General notes:**  
 This drawing is copyright of KSR architects. The drawings must be read in conjunction with specifications and all other relevant documentation and drawings.  
 KSR Architects accept no liability for any expense, loss or damage of whatsoever nature and however arising from any variation made to this drawing or in the execution of the work to which it relates which has not been referred to them and their approval obtained. All technical compliance and statutory approvals to be obtained by a directly appointed Russian architect. Check all dimensions on site prior to carrying out any works.  
 Notes/Legends

PI	Sought for Planning	14.01.14	RM
P	Sought for Planning	13.05.13	RM
Rev	Notes	05/09/13	RM / CRH

© KSR architects  
 Stamp

**PLANNING APPLICATION**



**KSR architects**

KSR architects  
 14 Greenford Street  
 London  
 NW11 2ND  
 t +44 (0)20 7692 5000  
 f +44 (0)20 7692 5050  
 www.ksr-architects.com

Project  
**30 Ellerdale Road**  
 London NW3 6BB

Title  
**EXISTING ROOF PLAN**

Date:	August 2013	Drawn by:	AHO	Checked:	RM
Scale:	1 : 100 @A1 / 1 : 200 @A3	Project Ref:	01153	Drawing No:	ELL-PL-EX130
				Revision:	P1