


Scale Meters

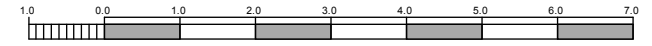

UNDERCOVER ARCHITECTURE LTD	Studio 2 6 Regents Park Road, NW1 7TX T: +44 20 7209 9360 E: info@undercoverarchitecture.com	PROJECT TITLE 48 MORNINGTON TERRACE LONDON, NW1 7RT	DATE 13.03.2014	DRAWING TITLE PROPOSED GROUND FLOOR PLAN	REVISION C	PLANNING	This drawing is the copyright of Undercover Architecture Ltd and may not be copied, altered or reproduced in anyway or passed to a third party without written authority. All dimensions are subject to site survey and site verification. Do not scale.
		CLIENT UNDERCOVER ARCHITECTURE LTD	SCALE 1:100 @ A3	DRAWING N. A 102			